
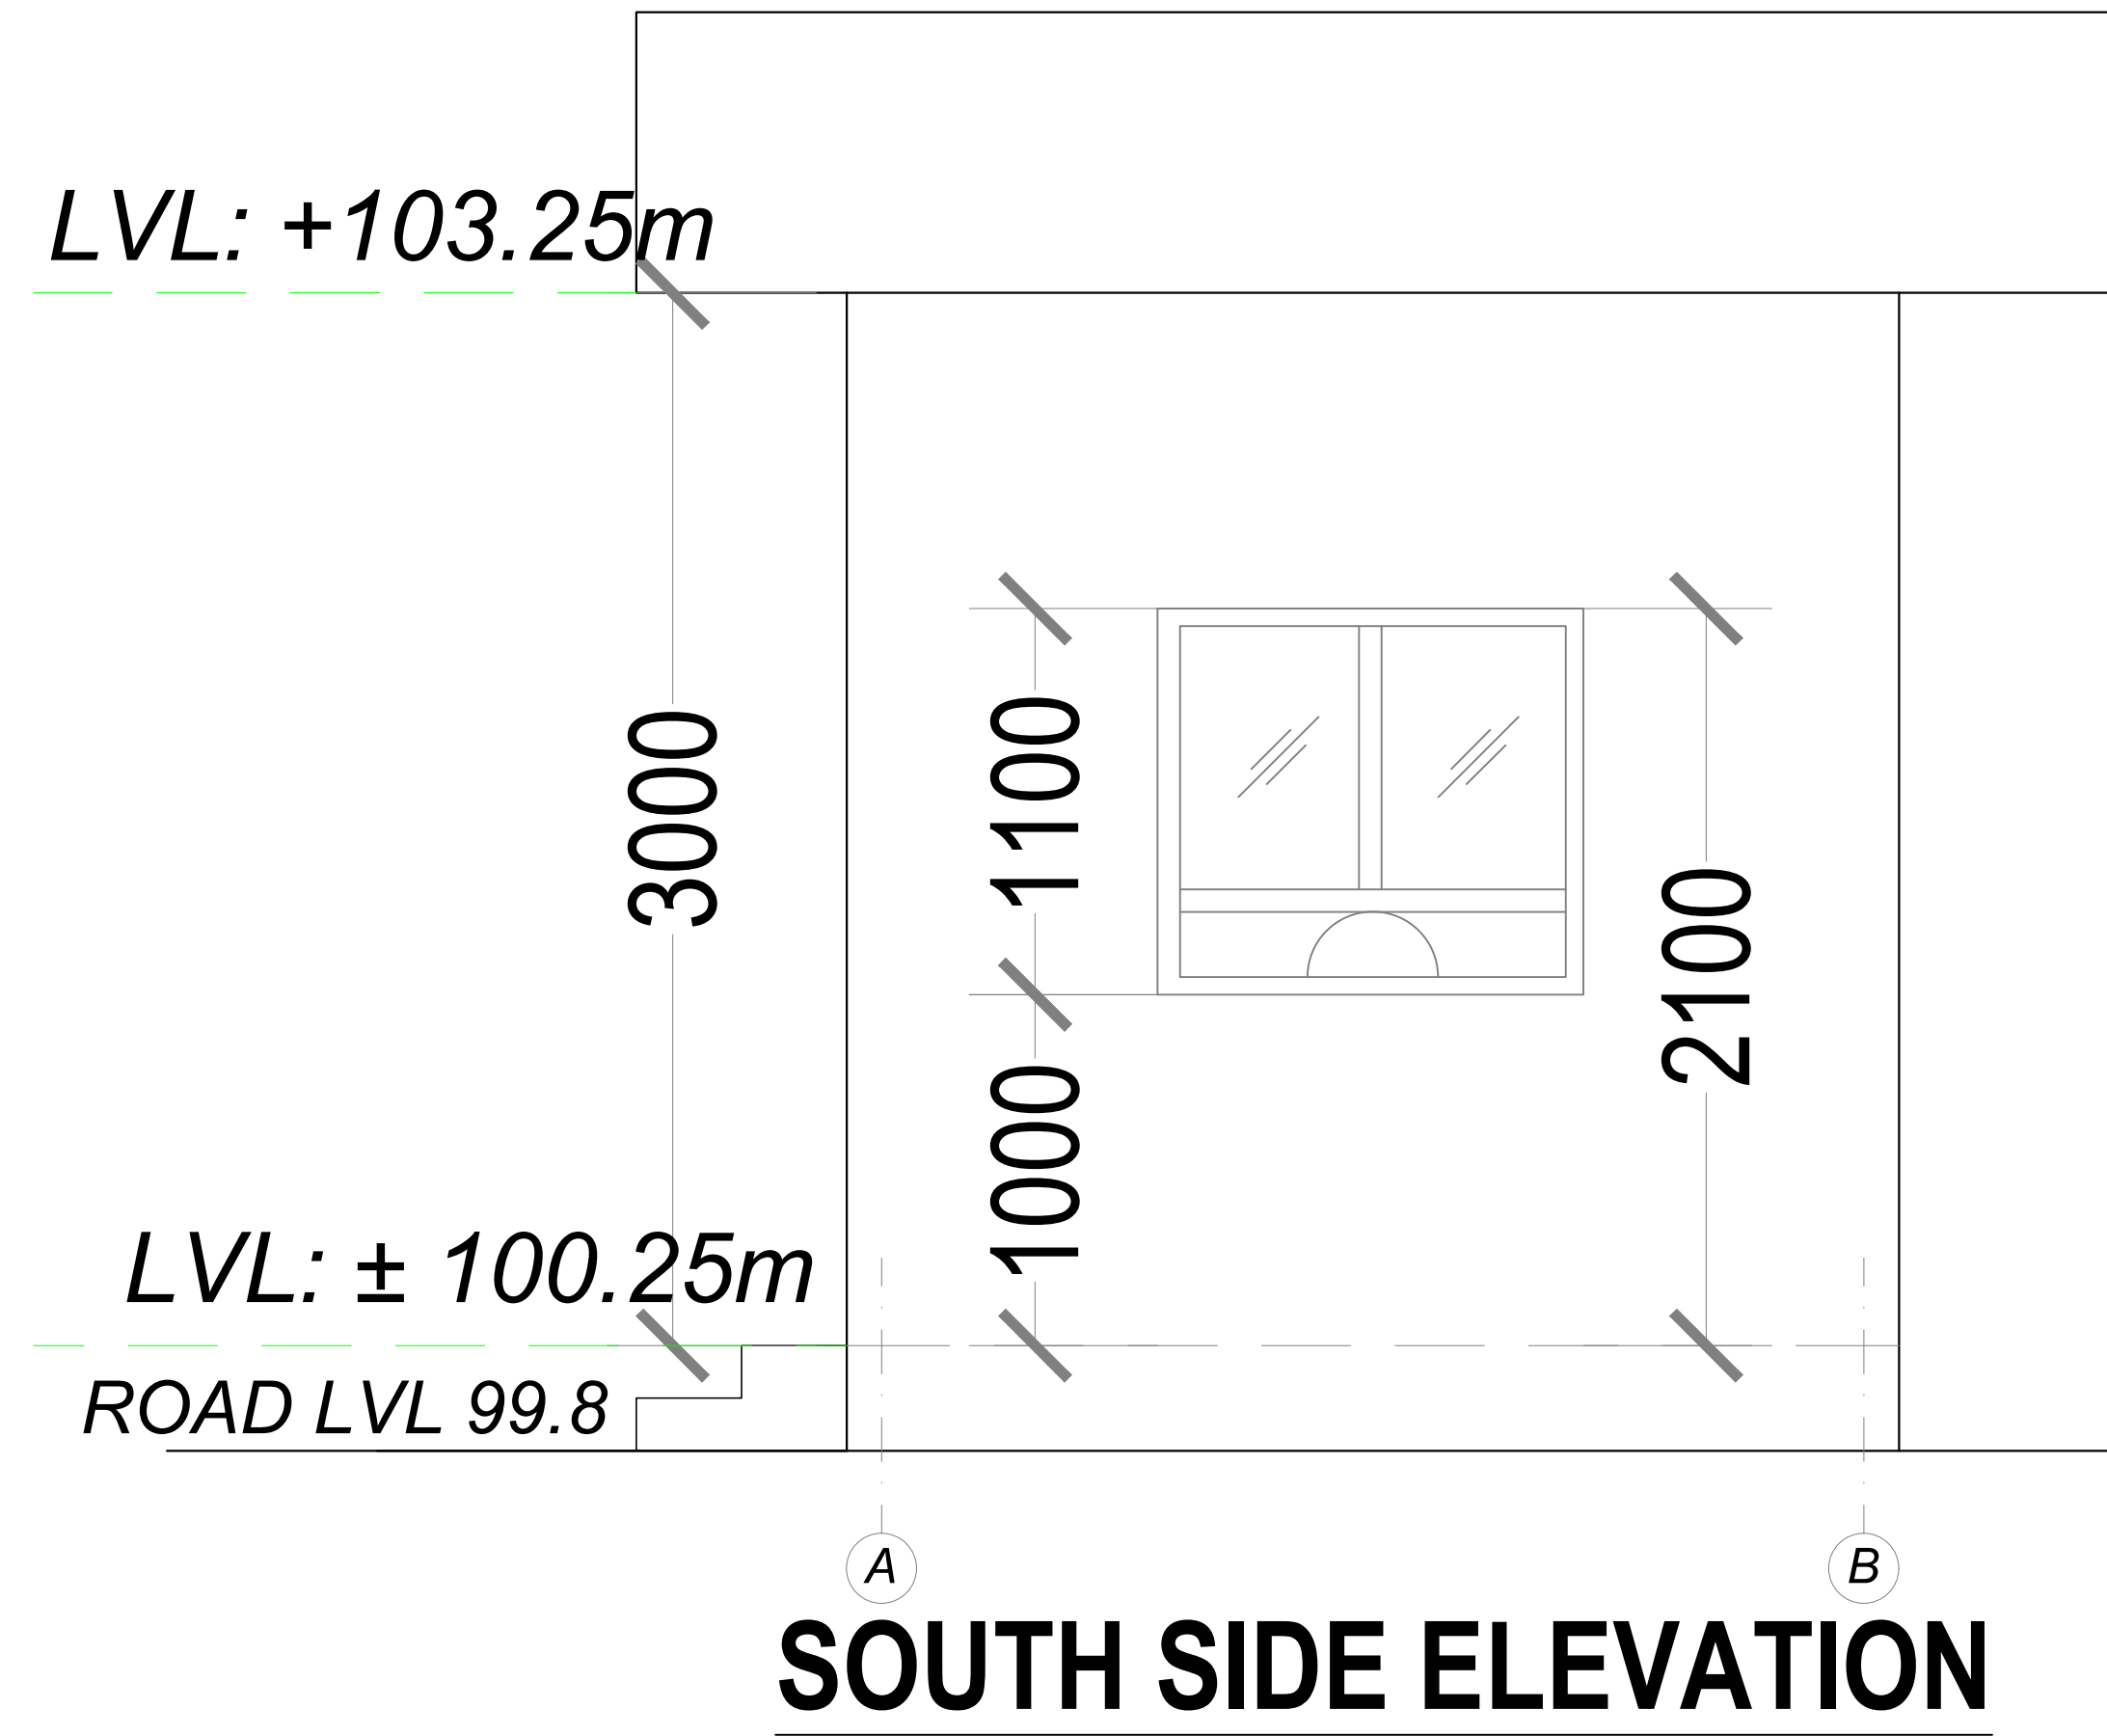
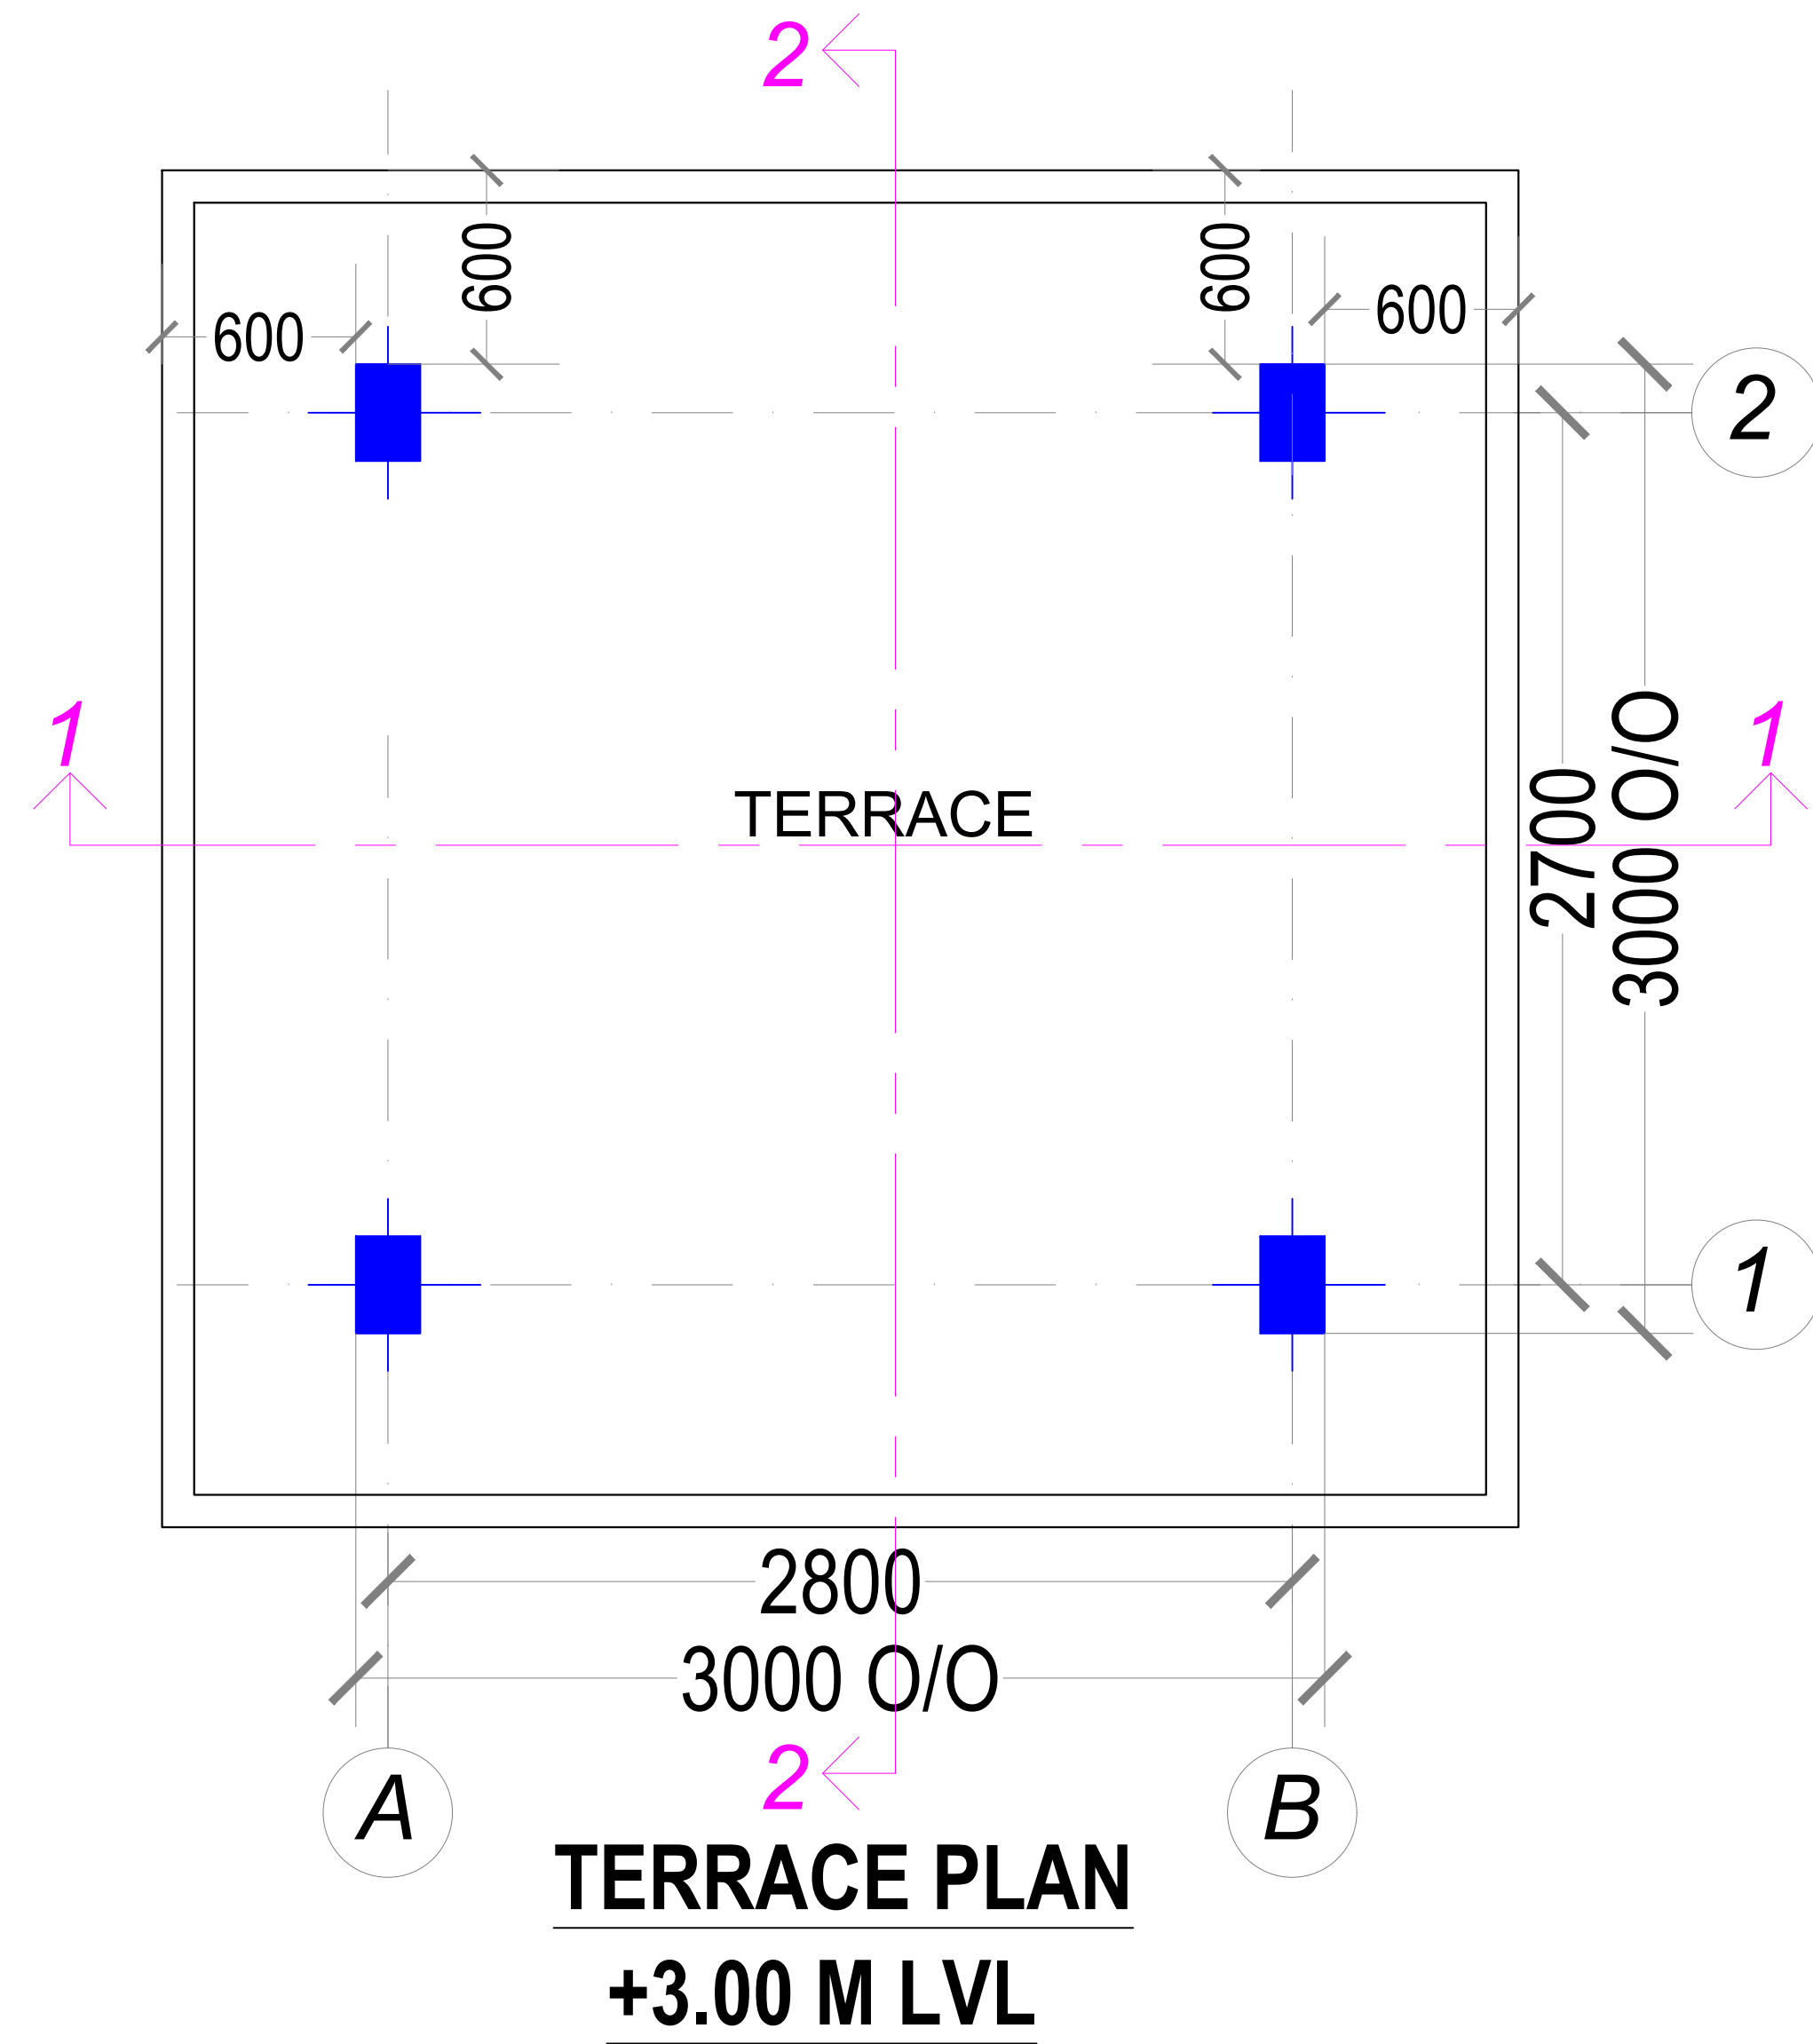



THIS DRAWING IS THE PROPERTY OF DOSHI CONSULTANTS PVT. LTD. AND MUST NOT BE COPIED WITHOUT THEIR WRITTEN CONSENT NOR MADE KNOWN TO THE THIRD PARTY.

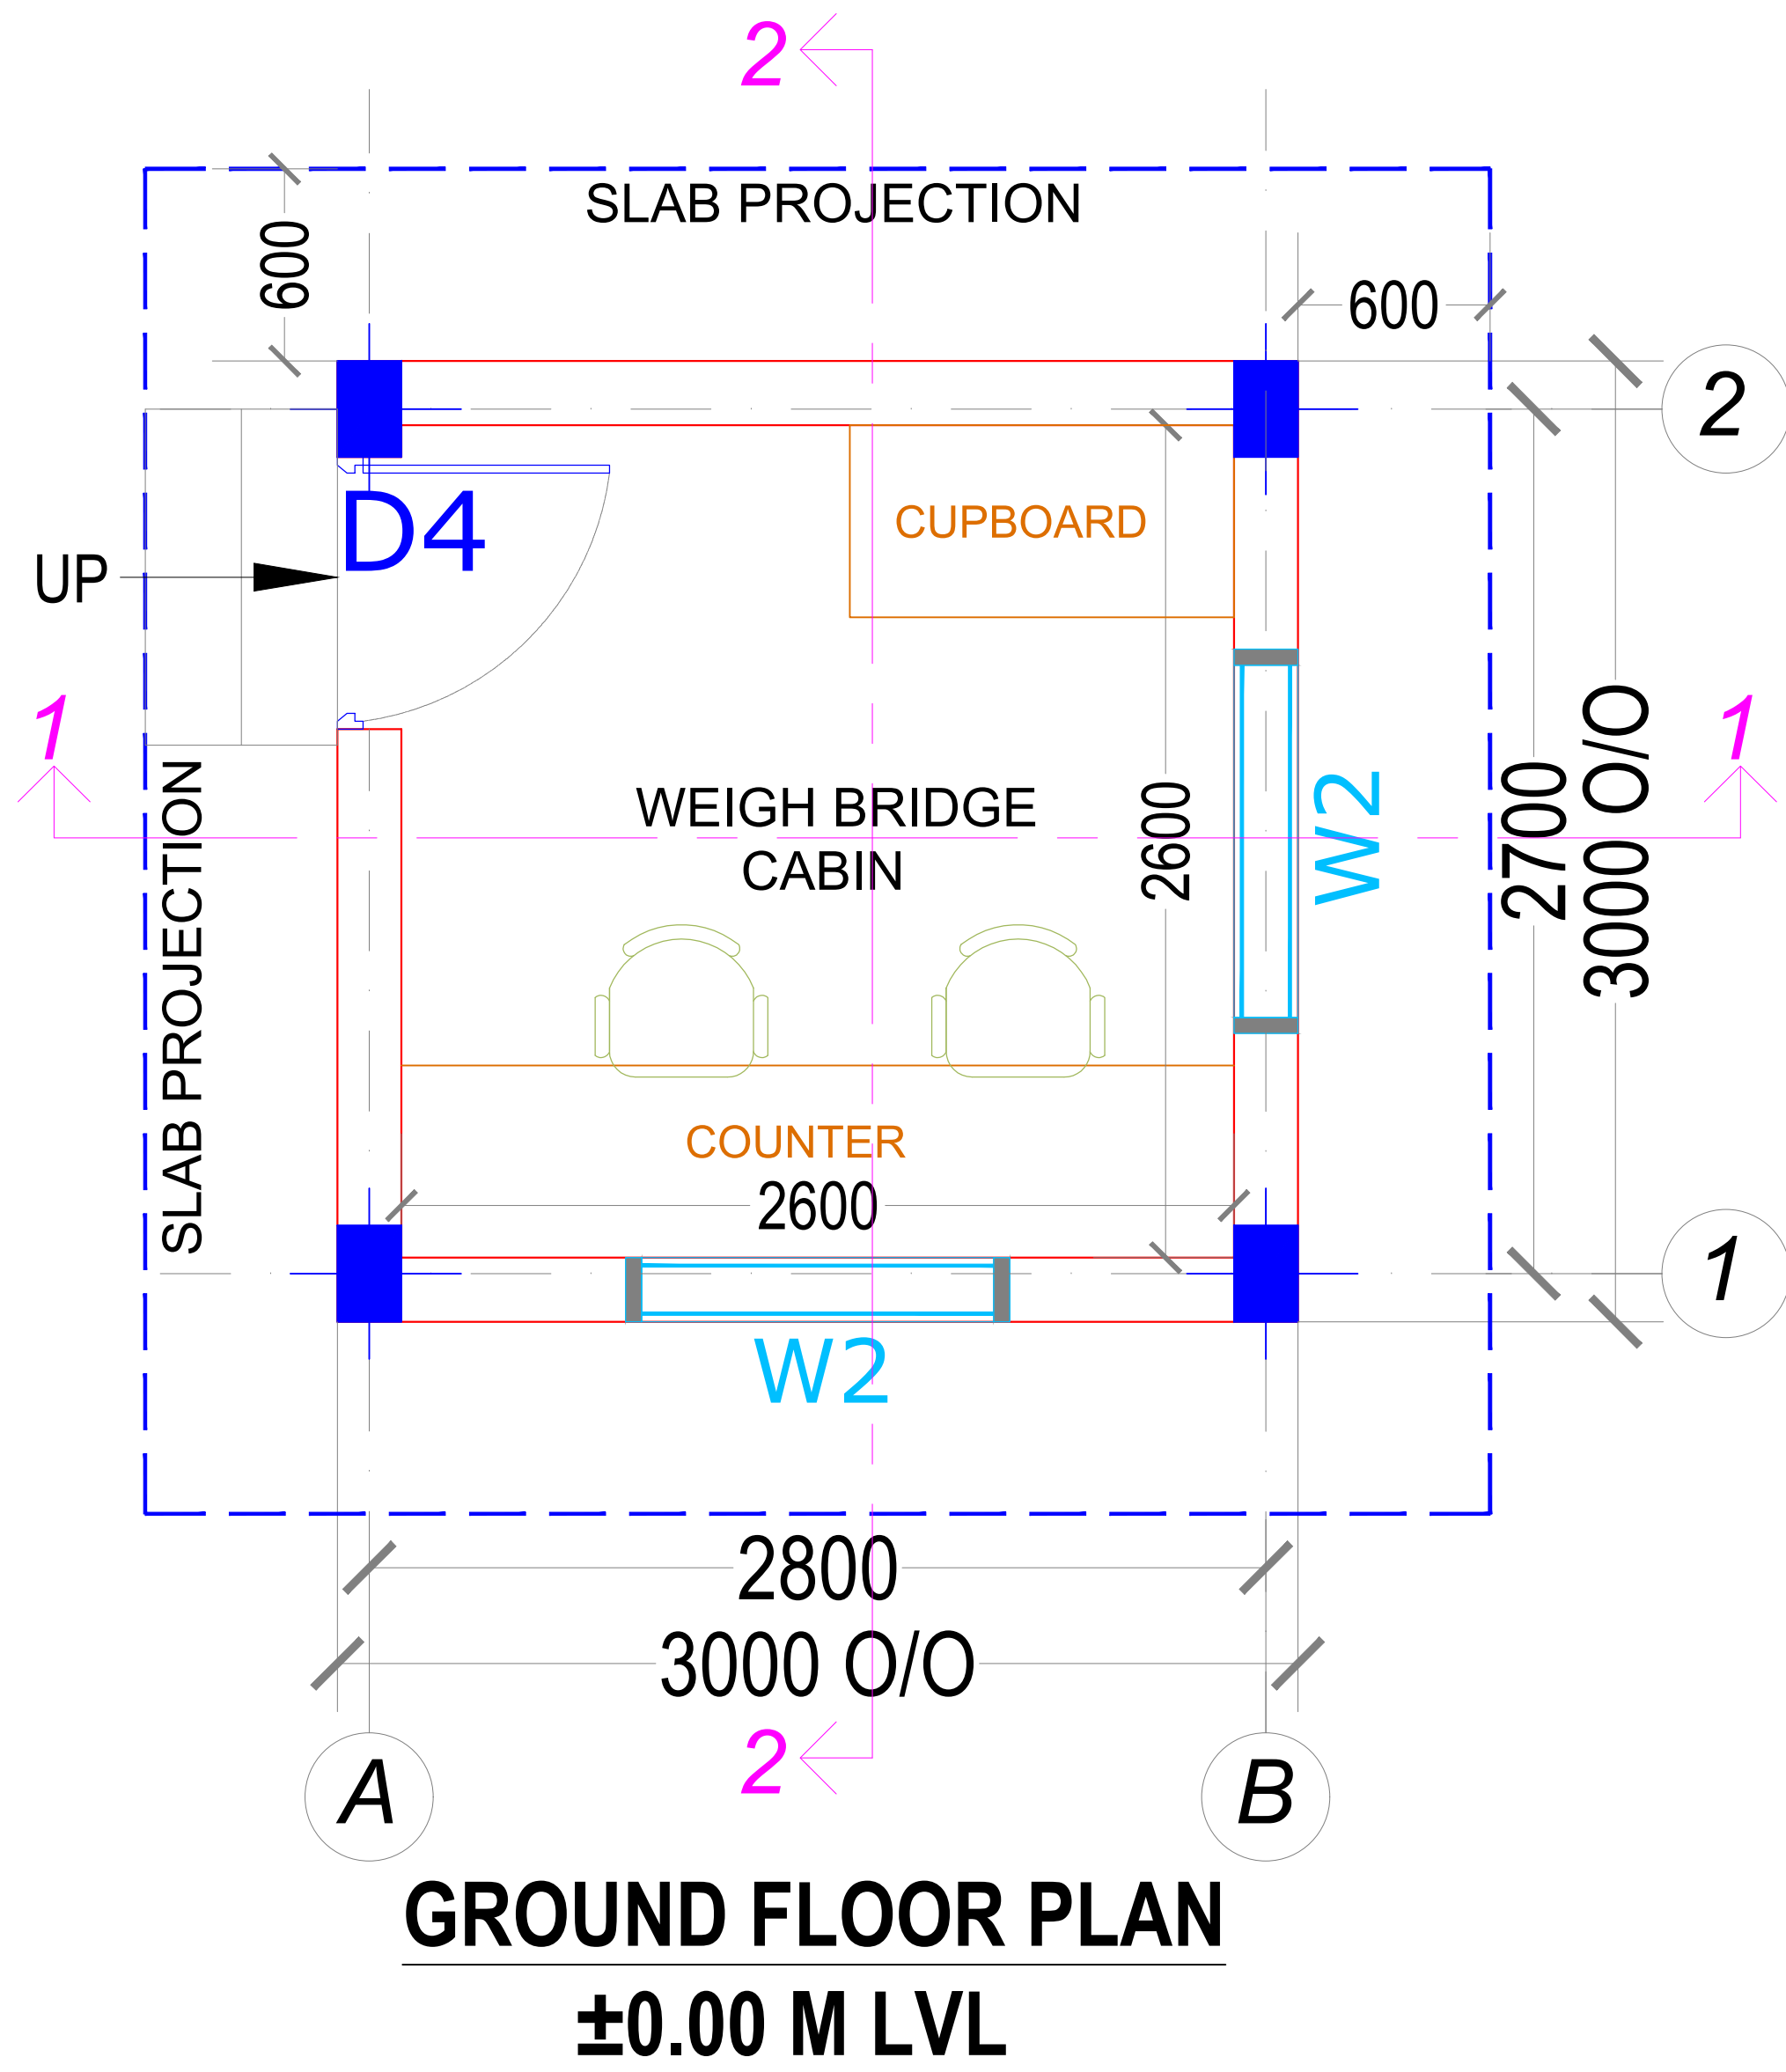





NOTES :

1. ALL DIMENSIONS AND SIZES ARE IN MILLIMETERS UNLESS OTHERWISE SPECIFIED.
2. ALL ELEVATION LEVELS ARE IN METERS UNLESS OTHERWISE SPECIFIED
3. ALL EXTERIOR WINDOWS AND DOORS GLAZING SHALL BE DOUBLE GLASS
4. ALL EMERGENCY EXIT DOORS SHALL HAVE " PANIC HARDWARE "
5. ALL DOWN SPOUTS SHALL BE HIDDEN.
6. FOR TOILET & STAIRCASE AREAS REFER DETAIL TOILET & STAIRCASES DRAWINGS
7. FSI CALCULATION WILL BE DONE AFTER FINALIZATION OF PRODUCTION BLOCKS.

NORTH

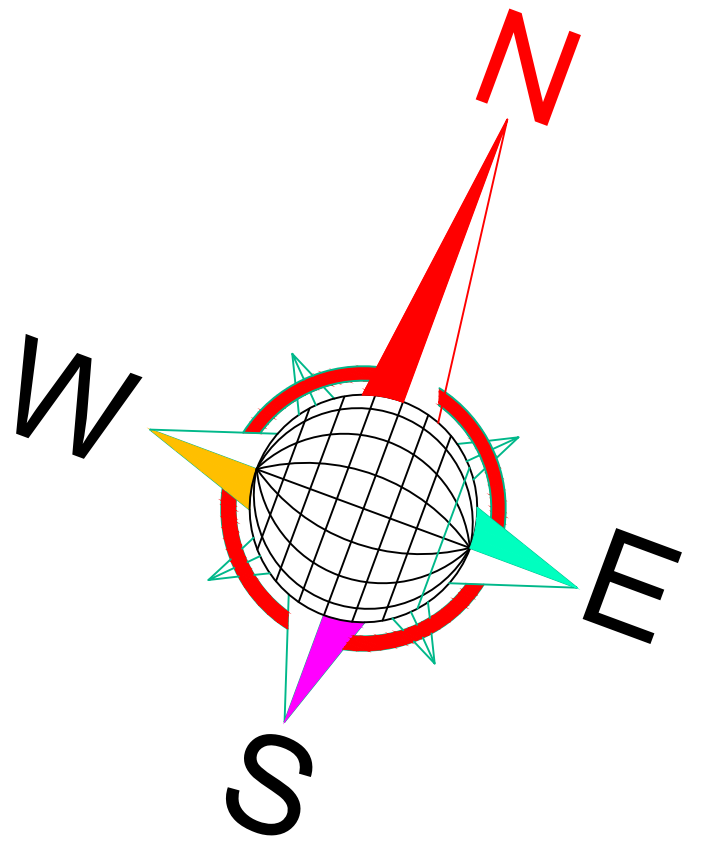

KEY PLAN

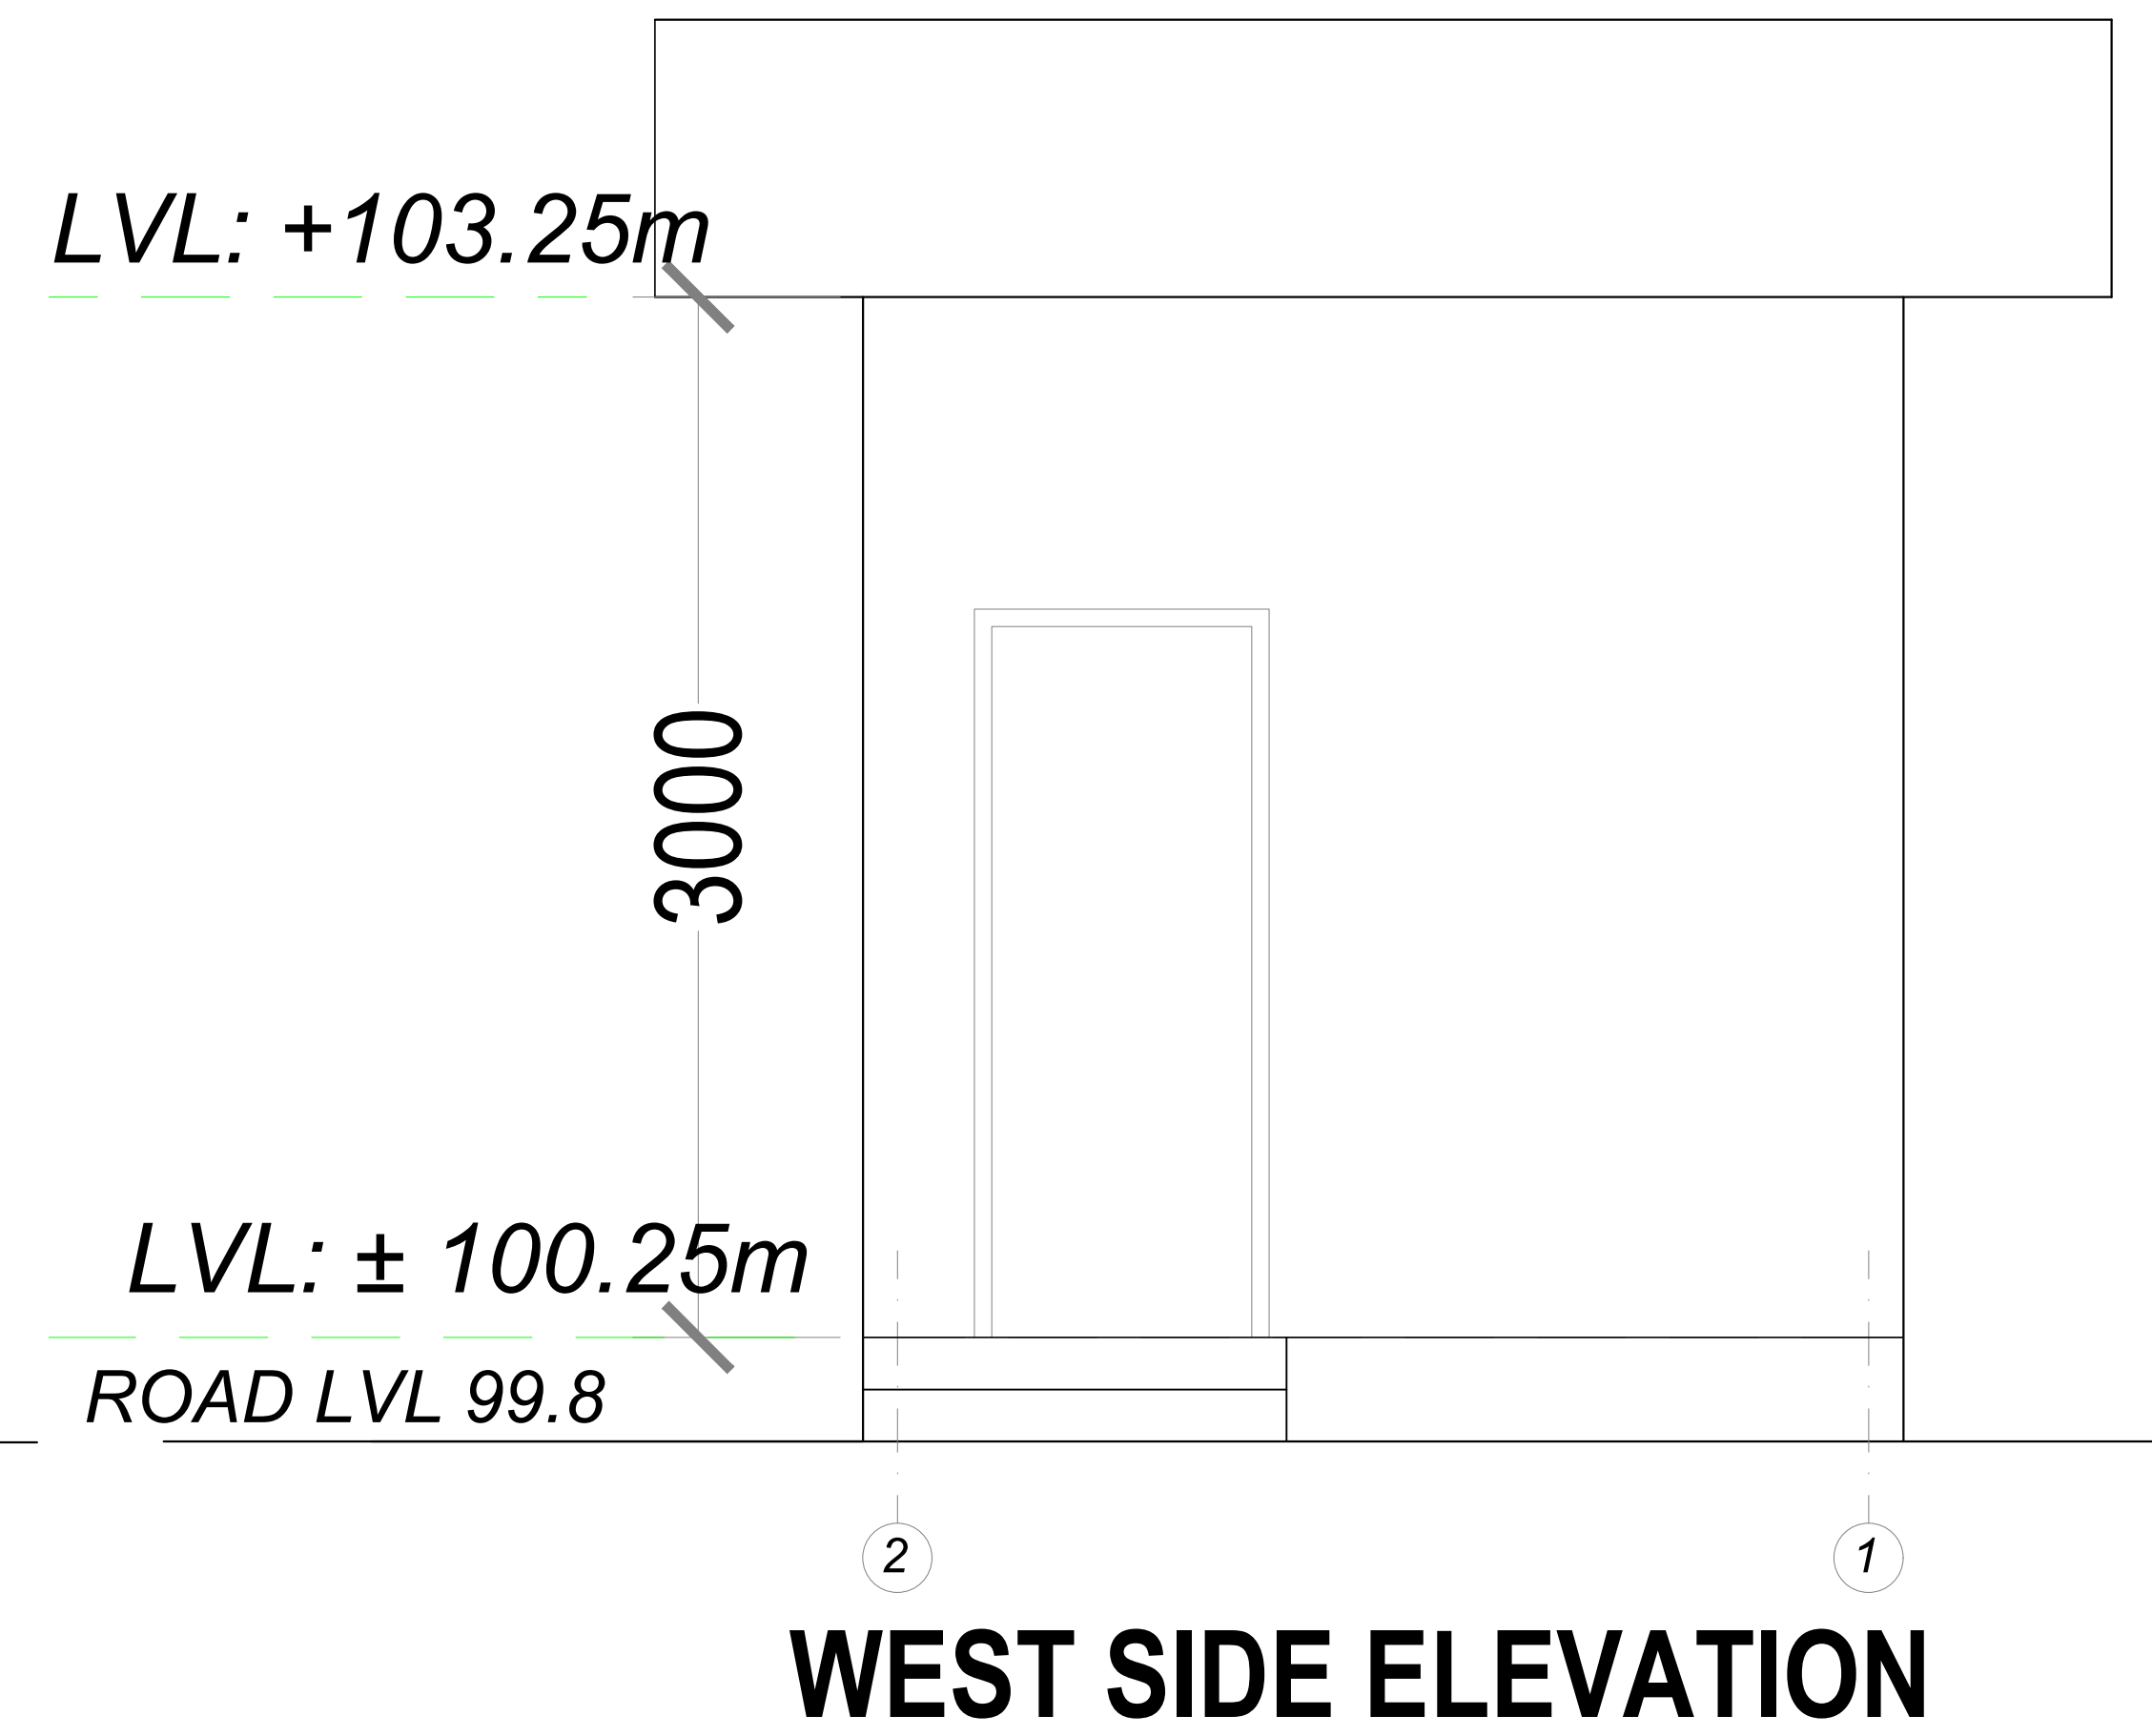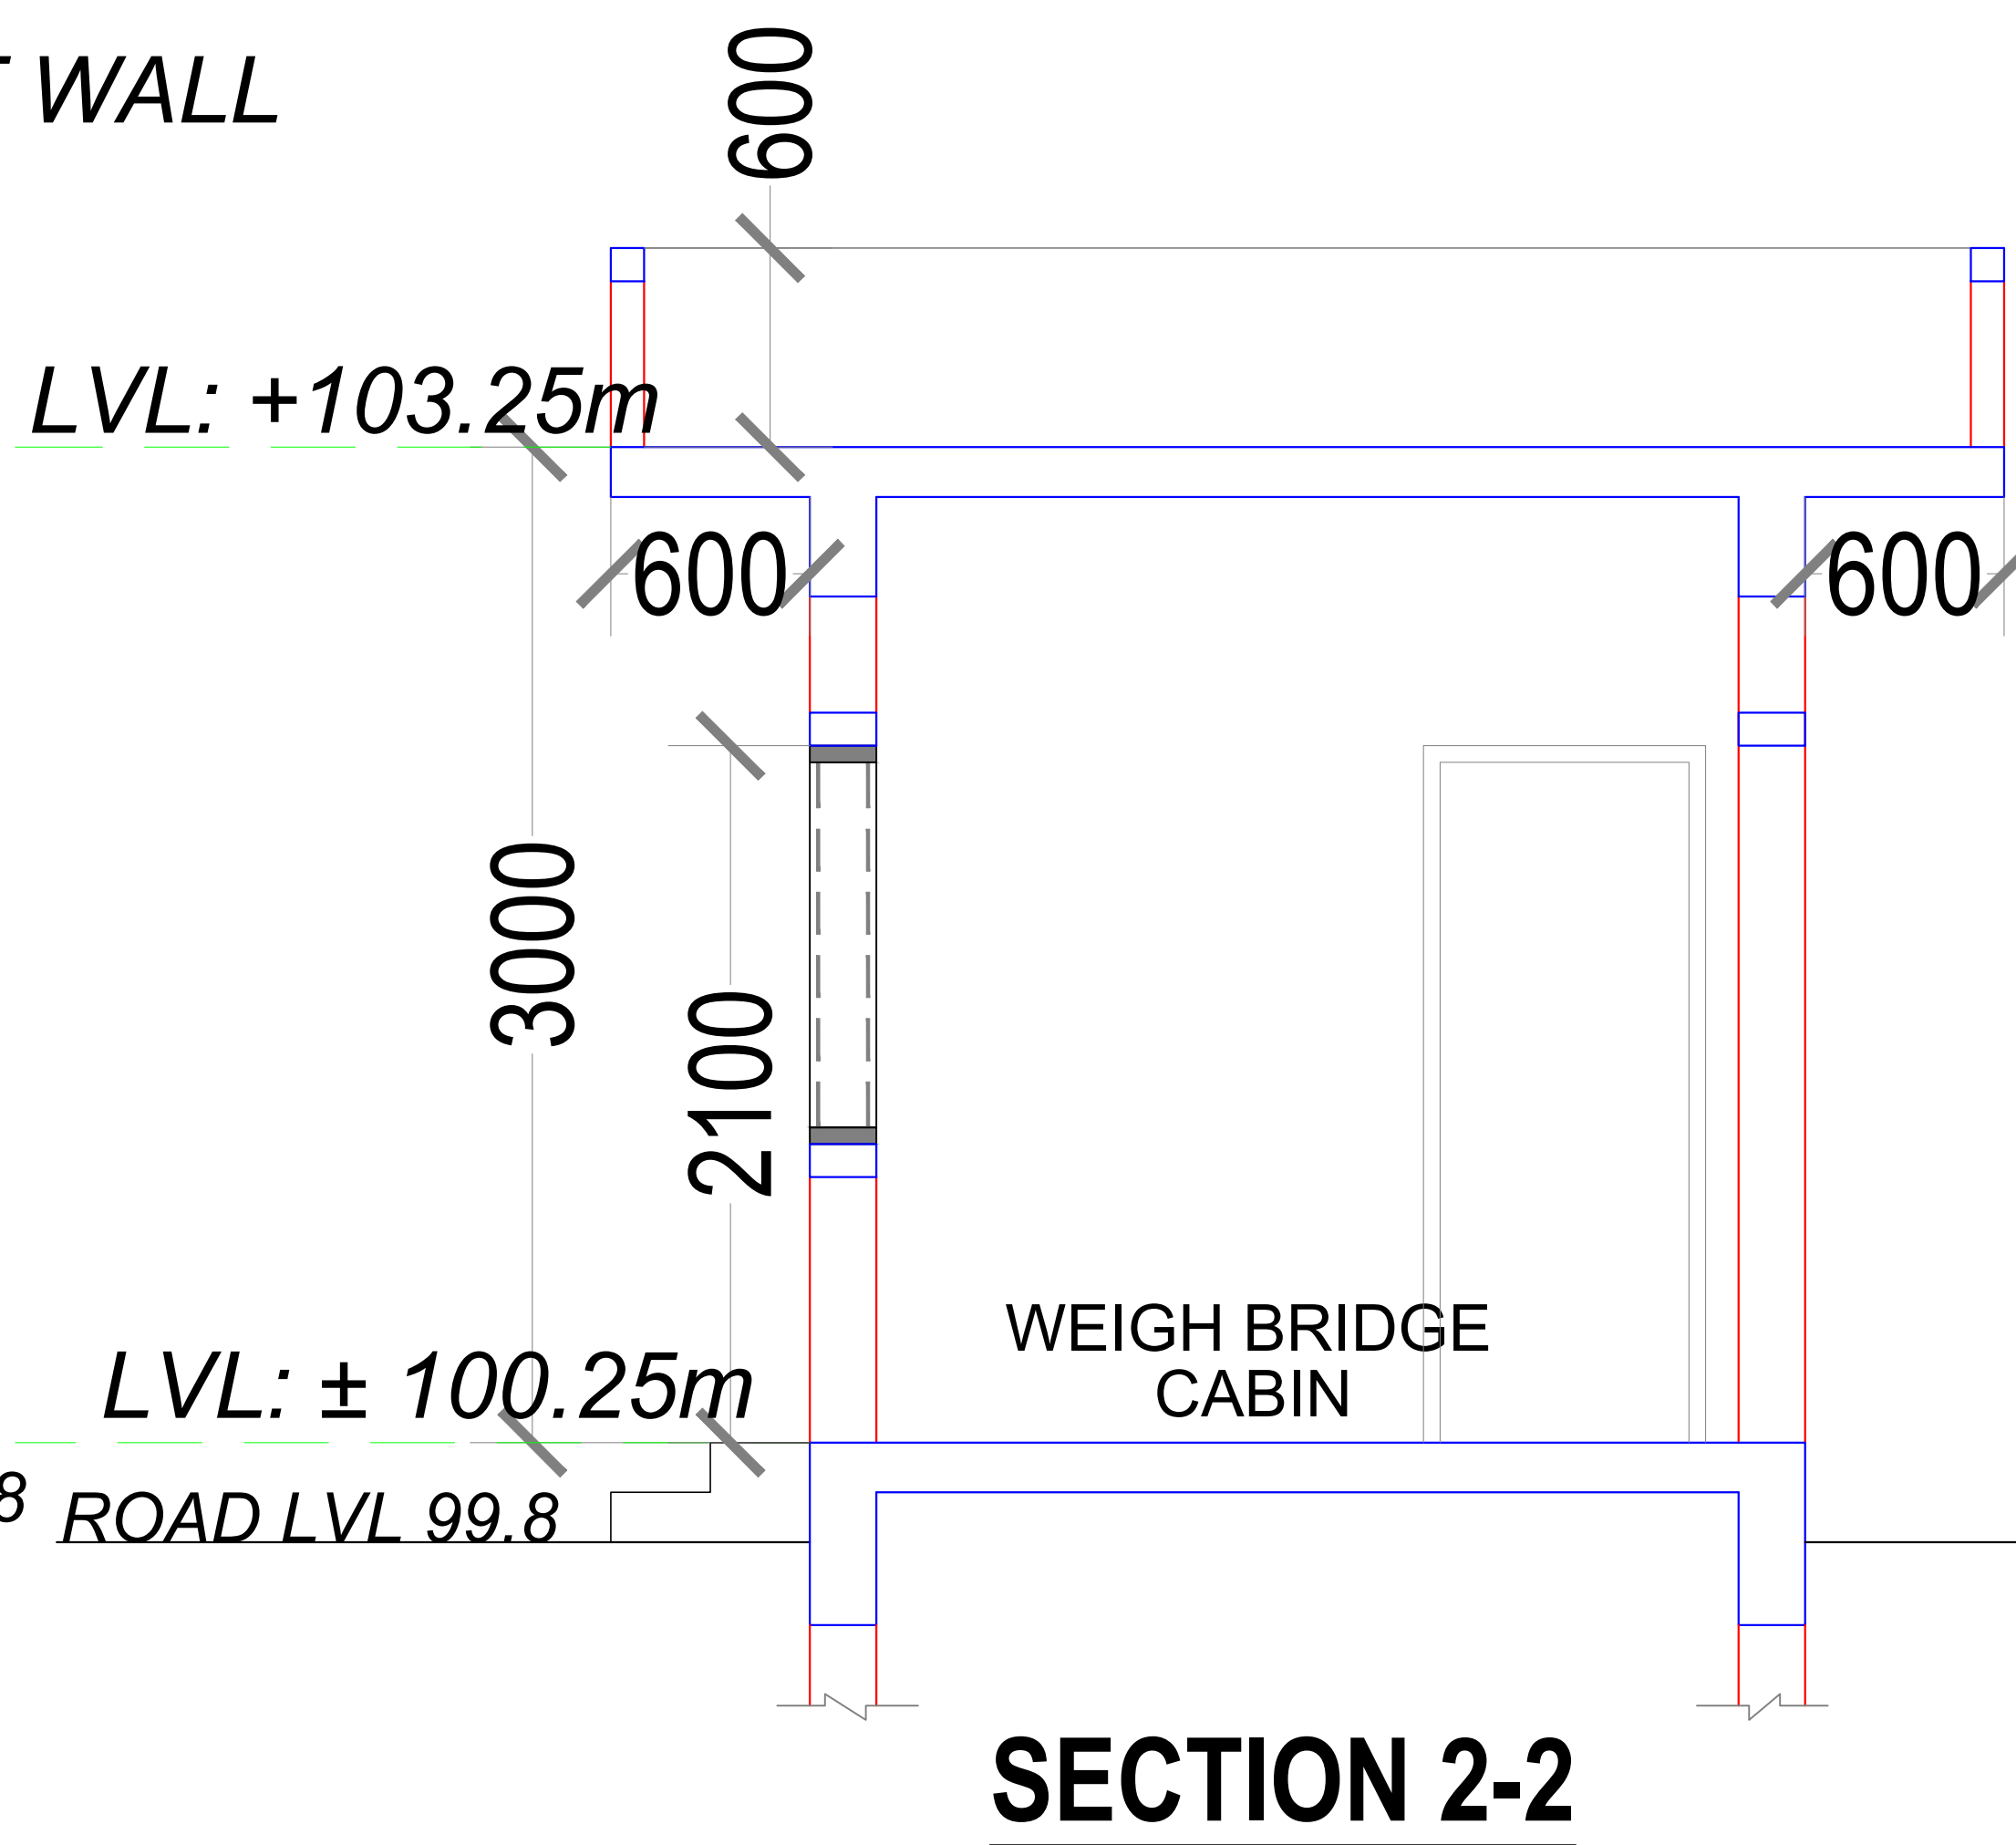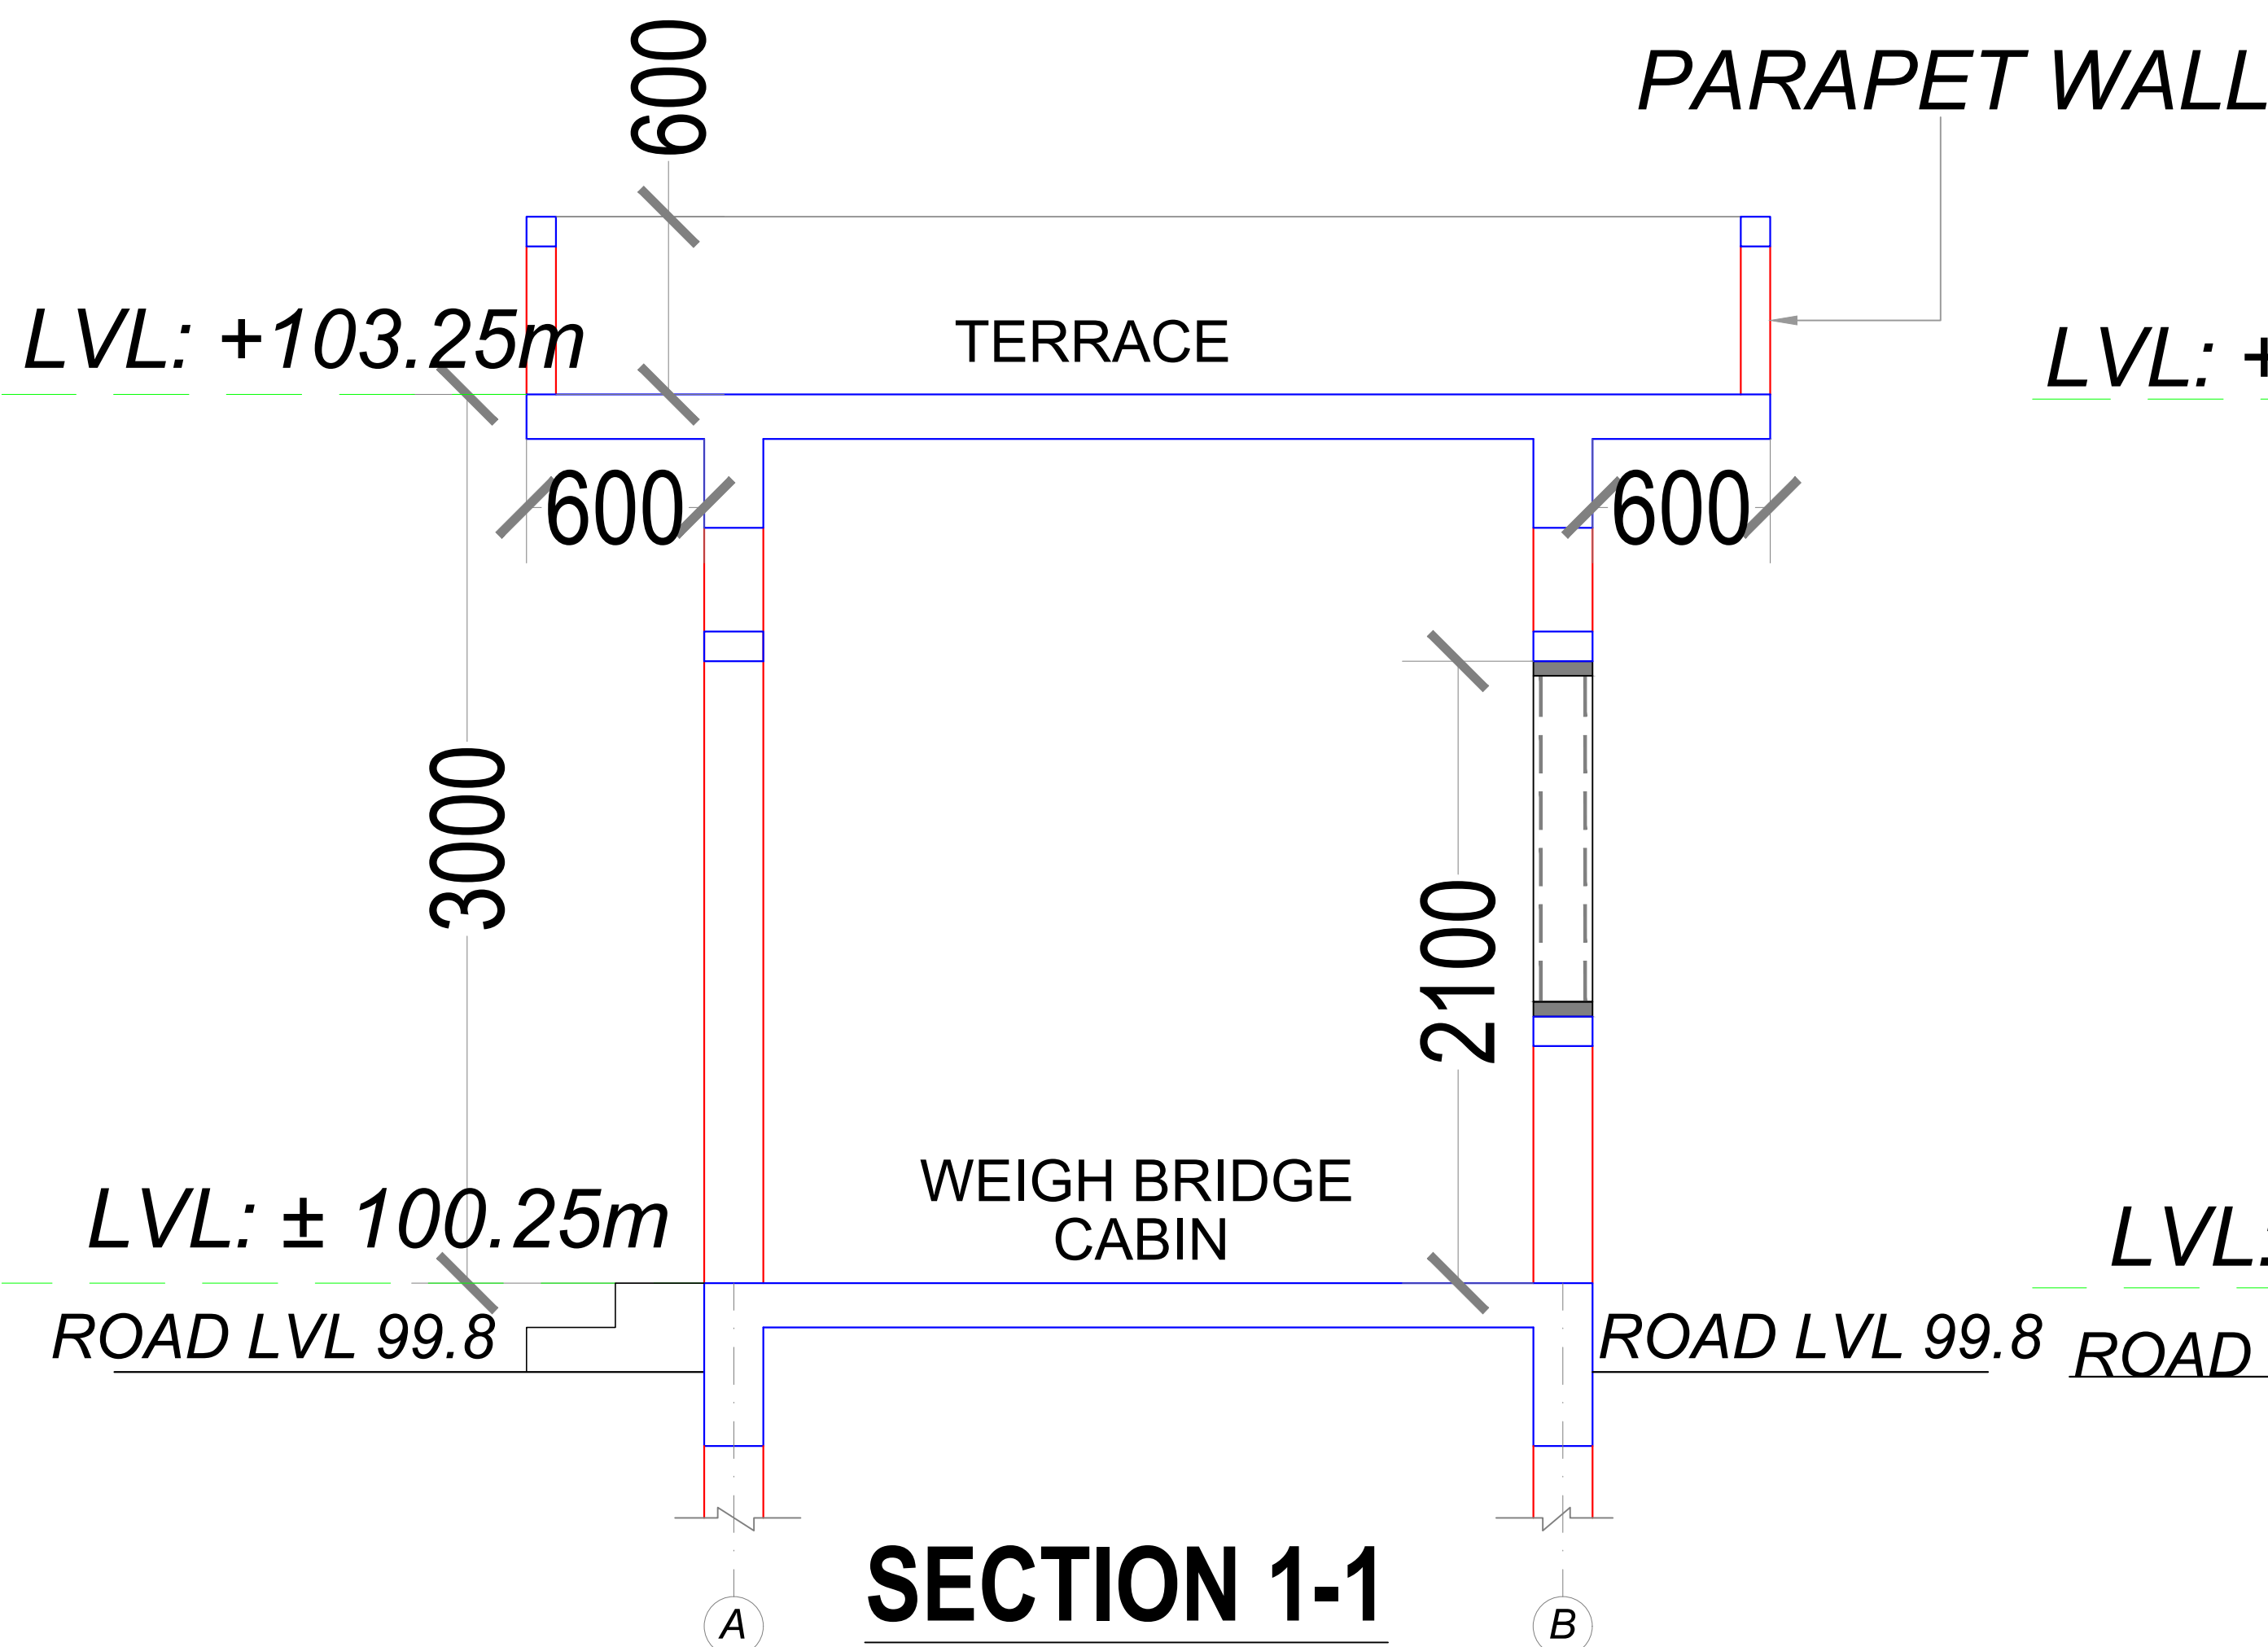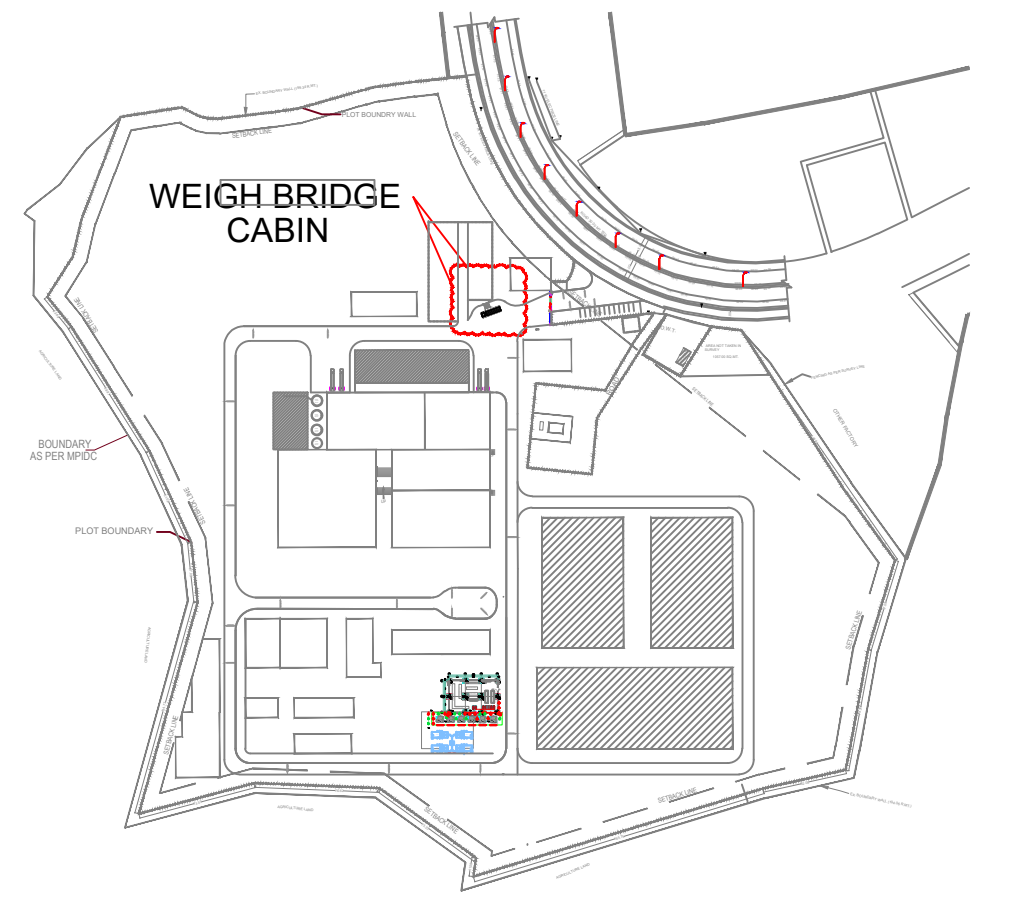


DOOR/ WINDOWS SCHEDULE

SR.	TYPE	FINISHED SIZE		SILL LVL. FROM FFL	LINTEL LVL. FROM FFL	DESCRIPTION
		WIDTH	HEIGHT			
1	D4	850	2100	0.00	2100	GI COLOUR COATED FLUSH DOOR WITH DOOR LEAF IS MADE FROM 1MM THICK SHEET ON BOTH SIDES THE INFILL MATERIAL IS INSULATED ROCKWOOL 96KG/GQ.U.M. DENSITY/OR EQ. THE THICKNESS OF FRAMES 1.2 MM THICK OF CRCA SHEET FRAME.VIEW PANELS WITH DOUBLE GLASS VACUUM SEALED ARE PROVIDED IN SHUTTERS IN PROPORTION TO SIZES OF SHUTTERS.THE THICKNESS OF GLASS OF VIEW PANELS IS 6MM THICK. PROVIDED ON BOTH SIDES. AUTOMATIC DOOR CLOSURES ARE PROVIDED OF APPROVED MAKE TO WITHSTAND DIFFERENTIAL PRESSURE UP TO (30 TO 35MM) DORMA TS-73 WITH HOLD OPEN ARMS AND 300 MM HIGH SS KICK PLATE OTHER HARDWARE & ACCESSORIES ARE PROVIDED AS PER DETAIL
2	W1	1800	1100	1000	2100	POWDER COATED ALU. FRAME FIXED GLASS WINDOW CUT GLASS AT BOTTOM
3	W2	1200	1100	1000	2100	POWDER COATED ALUM. FRAME SLIDING WINDOW WITH MOSQUITO MESH

REFERENCE DRAWING:

CLIENT:-

 


**KARNATAKA ANTIBIOTICS AND
PHARMACEUTICALS LTD.**

PROJECT LOCATION:-

VIKRAM UDYOGPURI , UJJAIN , MP

PROJECT CONSULTANT:-

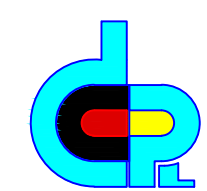

Doshi Consultants (P) Ltd.
401-CITY CENTER ,570 M.G.ROAD, INDORE-1 (M.P.)INDIA.
PH.NO.:+91-731-2341437,+91-731-4011555
E-Mail : projects@doshicon.com

DRAWING TITLE:

**WEIGH BRIDGE CABIN
FLOOR PLAN,SECTION & ELEVATION**

RELEASED FOR:-

TENDER

SCALE : NTS

PROJECT No. 626

DRAWING No. 626/KAPL/WBC/AR-101

DESIGNED BY:	BKD	24.06.2023
DRAWN BY:	VKASH	24.06.2023
CHECKED BY:	BKD	24.06.2023
APPROVED BY:	BKD	24.06.2023
VER. No.-		R-00