


THIS DRAWING IS THE PROPERTY OF DOSHI CONSULTANTS (P) LTD. AND MUST NOT BE COPIED WITHOUT THEIR WRITTEN CONSENT NOR MADE KNOWN TO THE THIRD PARTY.

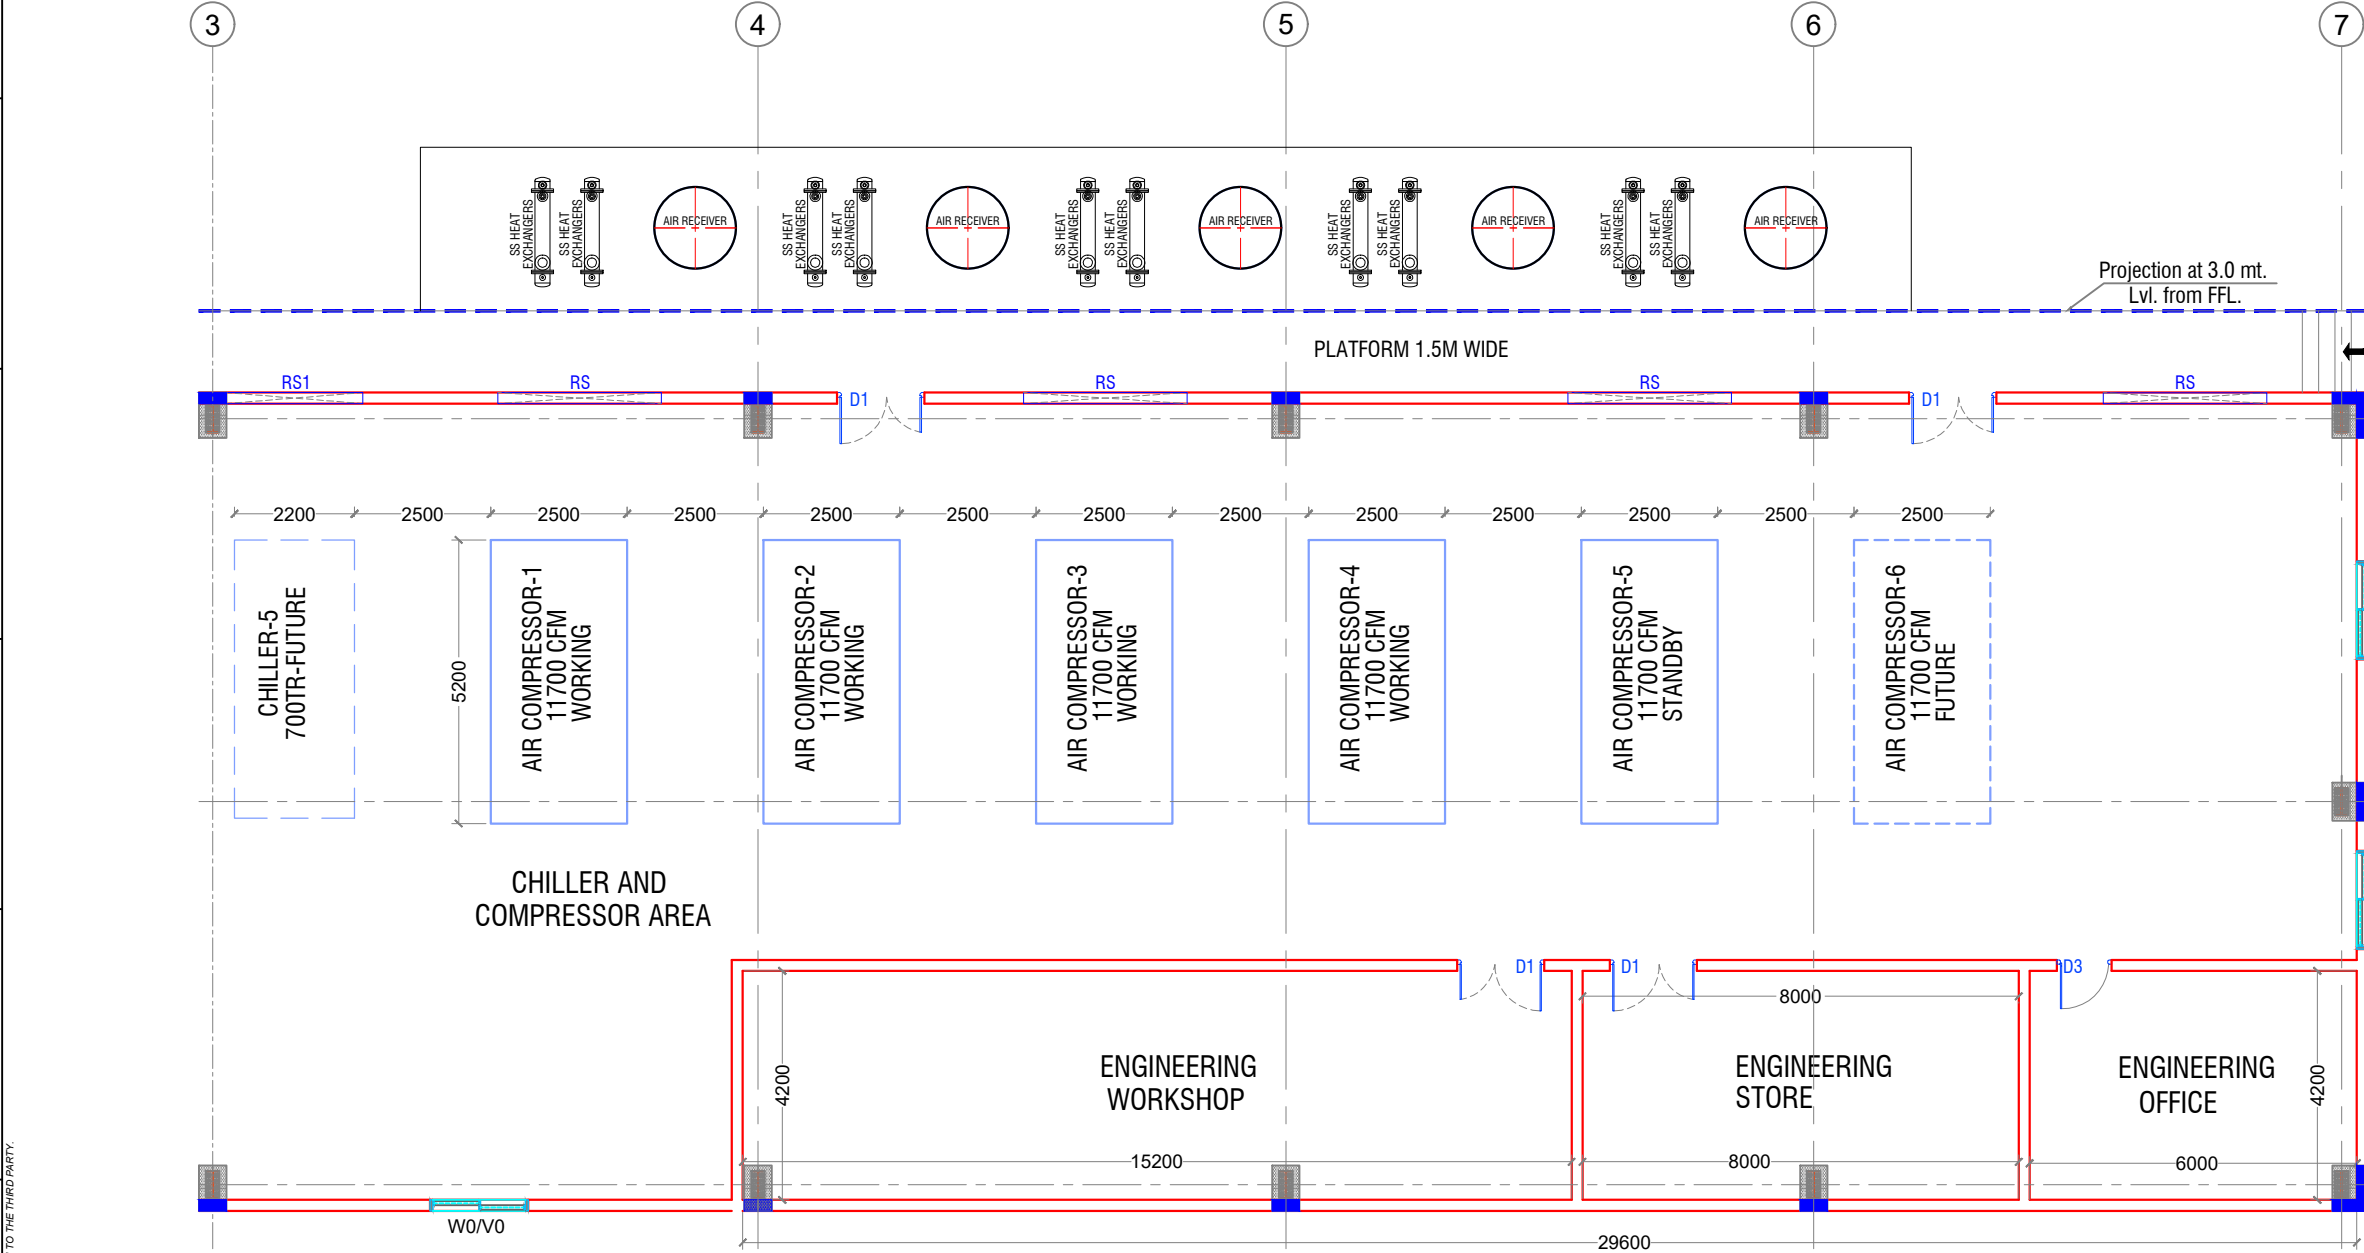

AIR COMPRESSOR AREA

ANNEXURE-II

TENDER DRAWING:

CLIENT:-

KARNATAKA ANTIBIOTICS & PHARMACEUTICALS LIMITED

GENGALURU

KARNATAKA ANTIBIOTICS AND PHARMACEUTICALS LTD.

PHARMACEUTICALS LTD.

PROJECT LOCATION:-

VIKRAM UDYOGPURI , UJJAIN , MP

PROJECT CONSULTANT:-

Doshi Consultants (P) Ltd.

401-CITY CENTER, 570 M.G ROAD, INDORE-1 (M.P.)INDIA.

PH.NO.:+91-731-2541457,+91-731-4011555

E-Mail : projects@doshicon.com

DRAWING TITLE:

PART PLAN OF AIR COMPRESSOR

RELEASED FOR:-

STUDY & APPROVAL

DESIGNED BY:	BKD	03.03.2023
DRAWN BY:	ALISHA	03.03.2023
CHECKED BY:	BKD	03.03.2023
APPROVED BY:	BKD	03.03.2023

SCALE :

PROJECT No. 626

DRAWING No. 626/KAPL/PP/AR-102

VER. No. -

R-00