



FIRST FLOOR- FEED VESSEL/FERMENTER

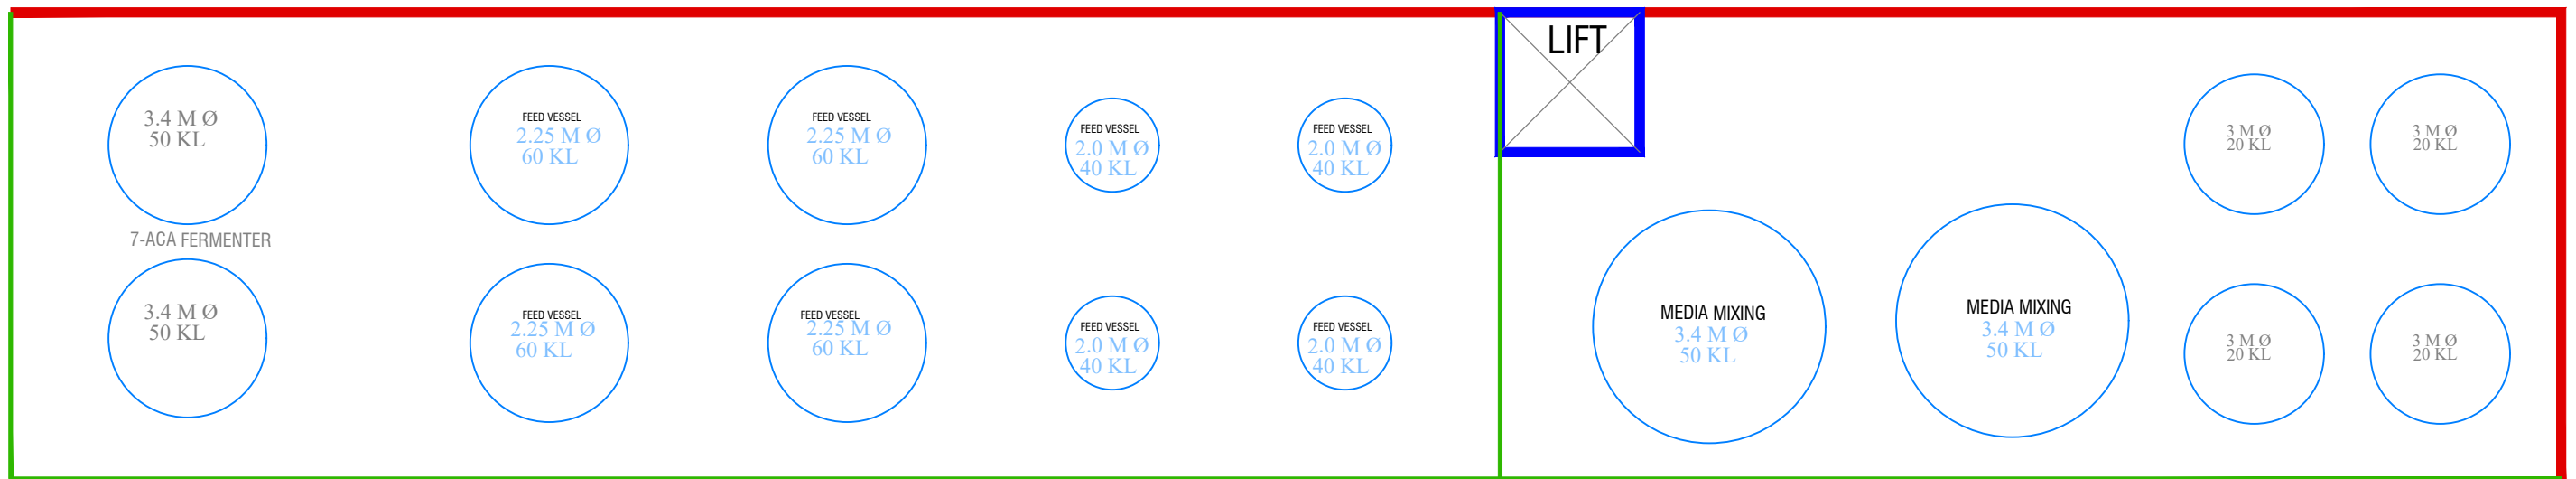

GROUND FLOOR- FEED VESSEL/FERMENTER

ANNEXURE-II			
TENDER DRAWING:			
CLIENT:-		KARNATAKA ANTIBIOTICS AND PHARMACEUTICALS LTD.	
PROJECT LOCATION:-			
VIKRAM UDYOGPURI , UJJAIN , MP			
PROJECT CONSULTANT:-			
		Doshi Consultants (P) Ltd.	
401-CITY CENTER, 570 M.G ROAD, INDORE-1 (M.P.)INDIA. PH.NO.:+91-731-2541457,+91-731-4011555 E-Mail : projects@doshicon.com			
DRAWING TITLE:			
PART PLAN OF FEED VESSEL 1KL TO 50 KL			
RELEASED FOR:-		STUDY & APPROVAL	
DESIGNED BY:	BKD	03.03.2023	
DRAWN BY:	ALISHA	03.03.2023	
CHECKED BY:	BKD	03.03.2023	
APPROVED BY:	BKD	03.03.2023	
SCALE:	PROJECT No. 626		VER. No.-
DRAWING No.	626/KAPL/PP/AR-103		R-00