



## SECOND FLOOR

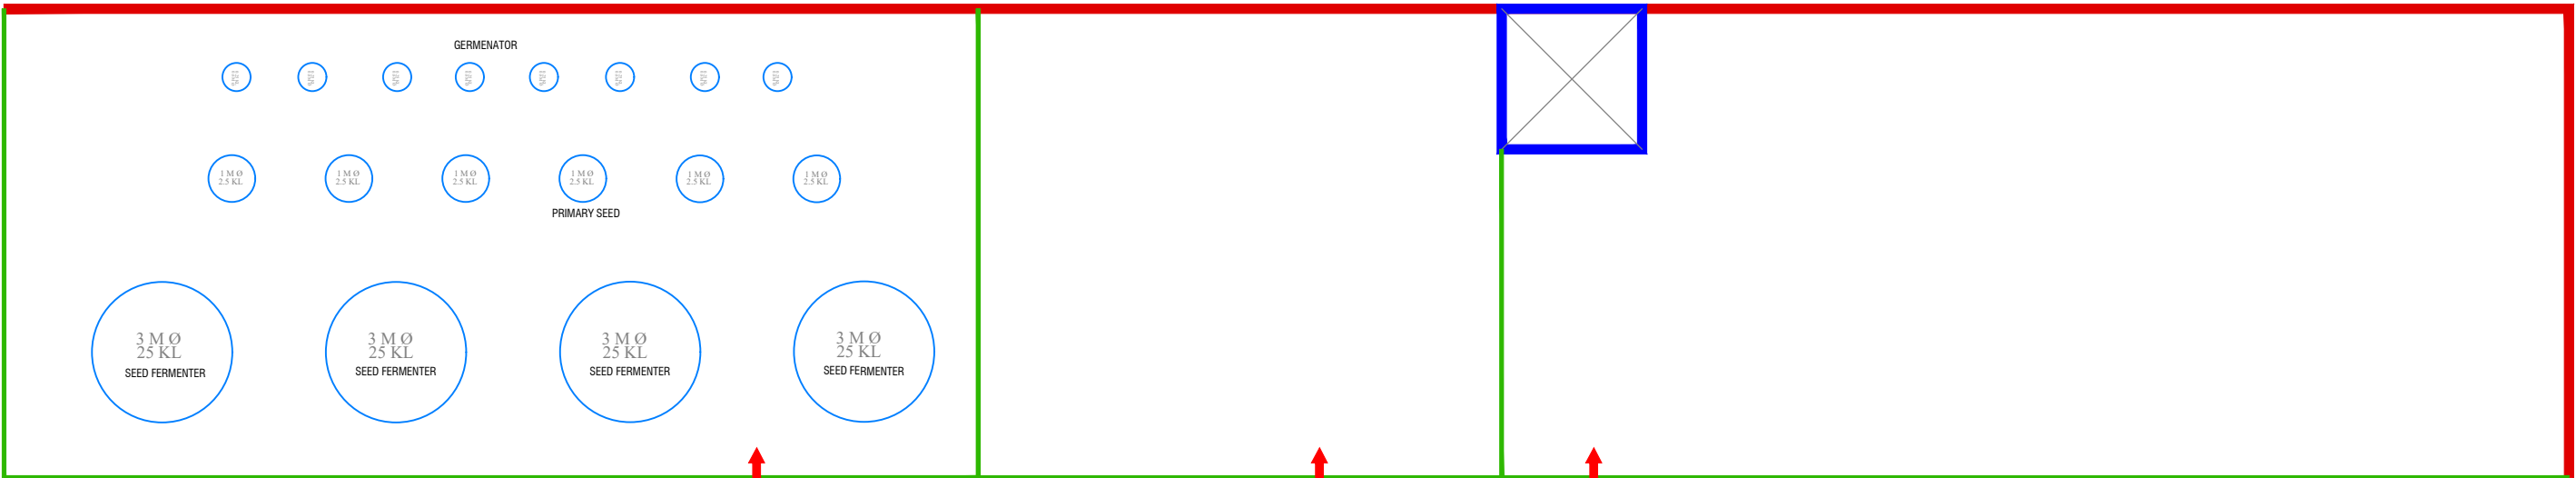

## THIRD FLOOR

ANNEXURE-II															
TENDER DRAWING:															
CLIENT:-		<b>KARNATAKA ANTIBIOTICS AND PHARMACEUTICALS LTD.</b>													
PROJECT LOCATION:-		<b>VIKRAM UDYOGPURI , UJJAIN , MP</b>													
PROJECT CONSULTANT:-		 <b>Doshi Consultants (P) Ltd.</b> 401-CITY CENTER, 570 M.G ROAD, INDORE-1 (M.P.)INDIA. PH.NO.:+91-731-2541457,+91-731-4011555 E-Mail : projects@doshicon.com													
DRAWING TITLE:		<b>PART PLAN OF FERMENTERS 50LITERS TO 50 KL</b>													
RELEASED FOR:-		<table border="1"> <tr> <td>DESIGNED BY:</td> <td>BKD</td> <td>03.03.2023</td> </tr> <tr> <td>DRAWN BY:</td> <td>ALISHA</td> <td>03.03.2023</td> </tr> <tr> <td>CHECKED BY:</td> <td>BKD</td> <td>03.03.2023</td> </tr> <tr> <td>APPROVED BY:</td> <td>BKD</td> <td>03.03.2023</td> </tr> </table>		DESIGNED BY:	BKD	03.03.2023	DRAWN BY:	ALISHA	03.03.2023	CHECKED BY:	BKD	03.03.2023	APPROVED BY:	BKD	03.03.2023
DESIGNED BY:	BKD	03.03.2023													
DRAWN BY:	ALISHA	03.03.2023													
CHECKED BY:	BKD	03.03.2023													
APPROVED BY:	BKD	03.03.2023													
SCALE :	PROJECT No. 626	VER. No.-	R-00												
DRAWING No. 626/KAPL/PP/AR-104															

THIS DRAWING IS THE PROPERTY OF DOSHI CONSULTANTS (P) LTD. AND MUST NOT BE COPIED WITHOUT THEIR WRITTEN CONSENT NOR MADE KNOWN TO THE THIRD PARTY.