




3.0 M WIDE CORRIDOR

36986

12000

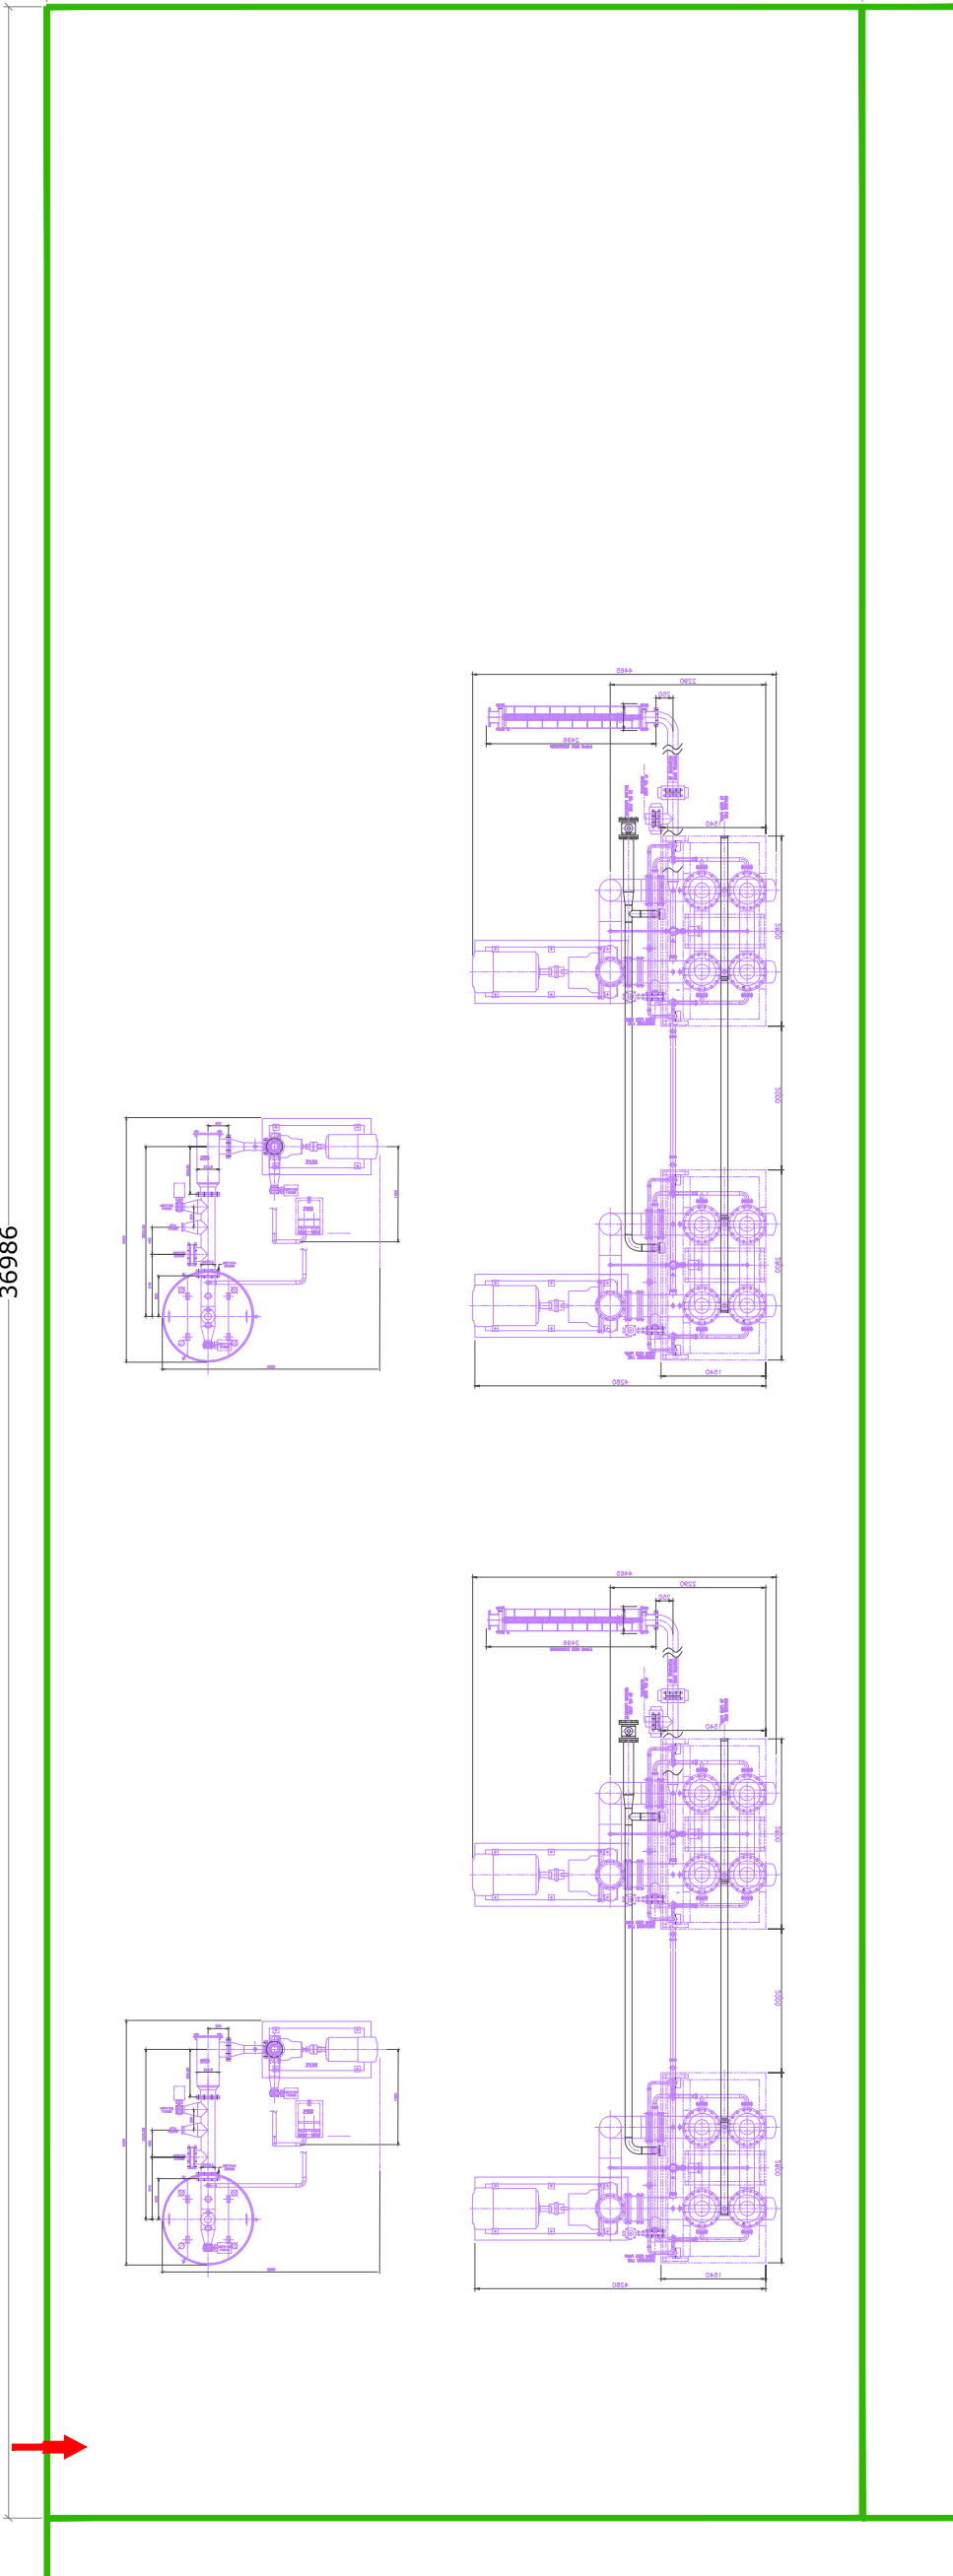

MICRO FILTRATION

ANNEXURE-II			
TENDER DRAWING:			
CLIENT:-		 <b>KARNATAKA ANTIBIOTICS AND PHARMACEUTICALS LTD.</b>	
PROJECT LOCATION:-			
<b>VIKRAM UDYOGPURI , UJJAIN , MP</b>			
PROJECT CONSULTANT:-			
 <b>Doshi Consultants (P) Ltd.</b>		401-CITY CENTER, 570 M.G ROAD, INDORE-1 (M.P.)INDIA. PH.NO.:+91-731-2341457,+91-731-4011555 E-Mail : projects@doshicon.com	
DRAWING TITLE:			
<b>PART PLAN OF MICRO FILTRATION</b>			
RELEASED FOR:-			
<b>STUDY &amp; APPROVAL</b>		DESIGNED BY:	BKD 03.03.2023
		DRAWN BY:	ALISHA 03.03.2023
		CHECKED BY:	BKD 03.03.2023
		APPROVED BY:	BKD 03.03.2023
SCALE :	PROJECT No. 626	VER. No.-	R-00
DRAWING No. 626/KAPL/PP/AR-102			