

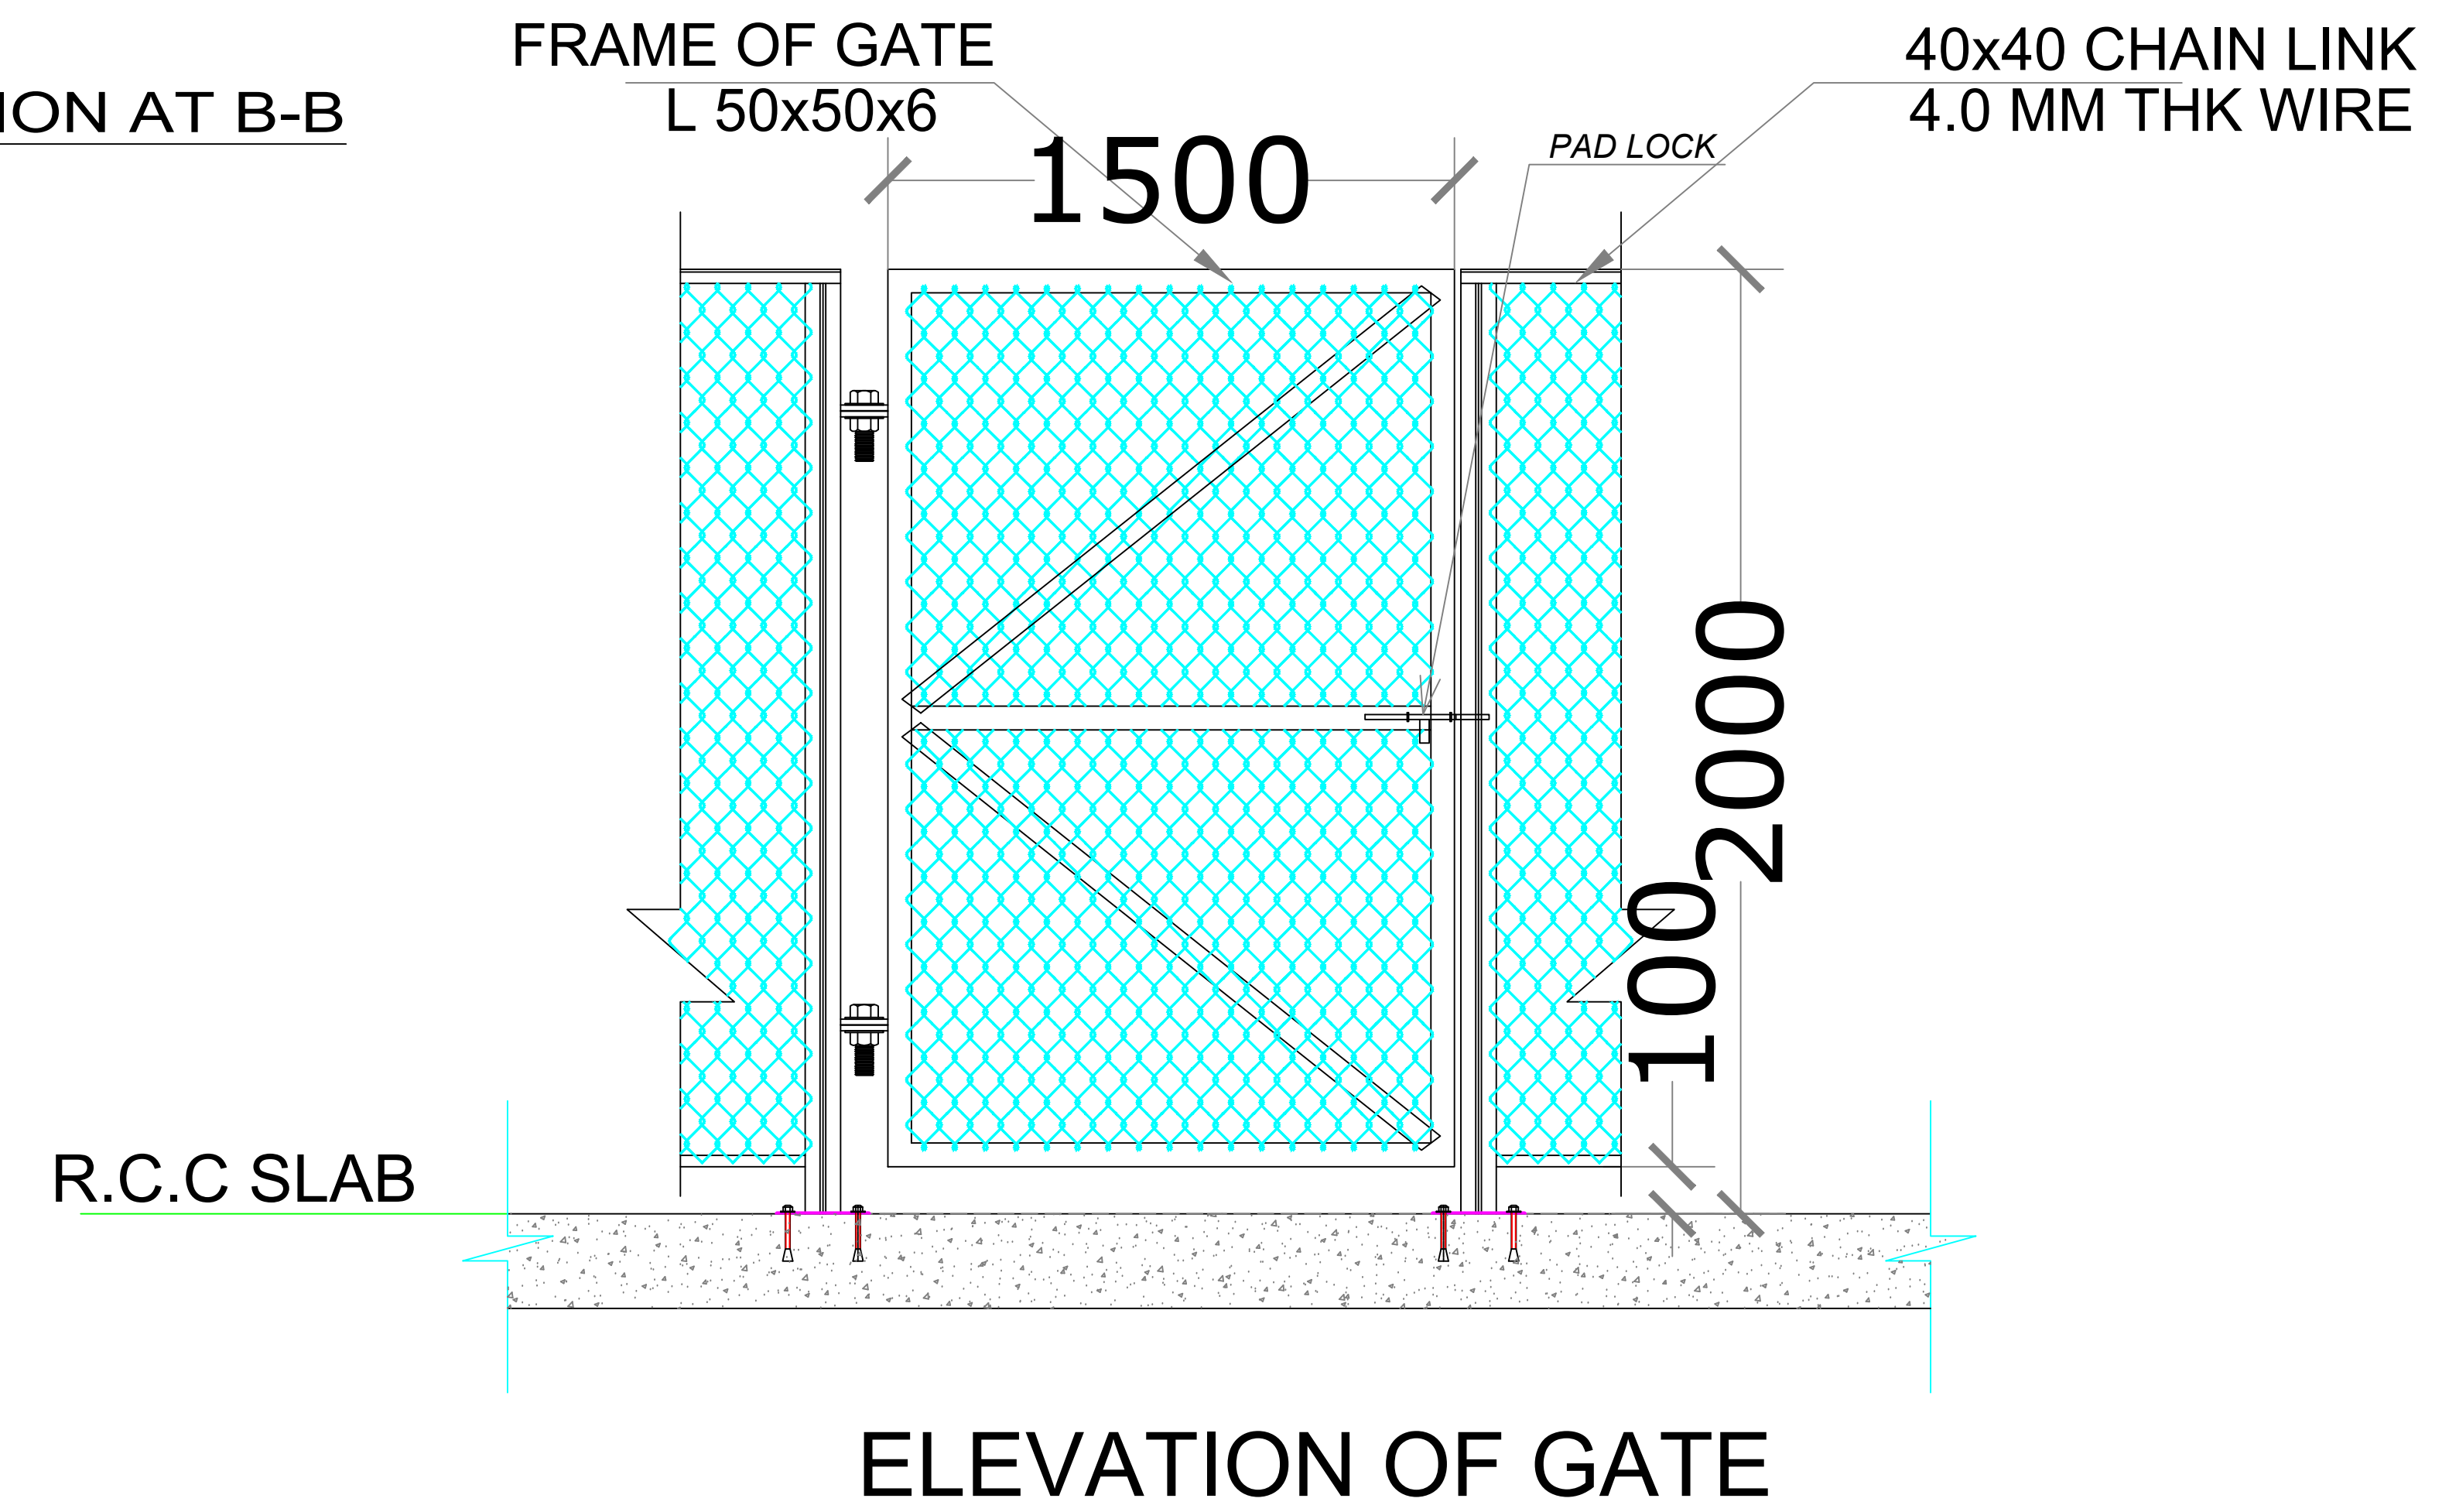
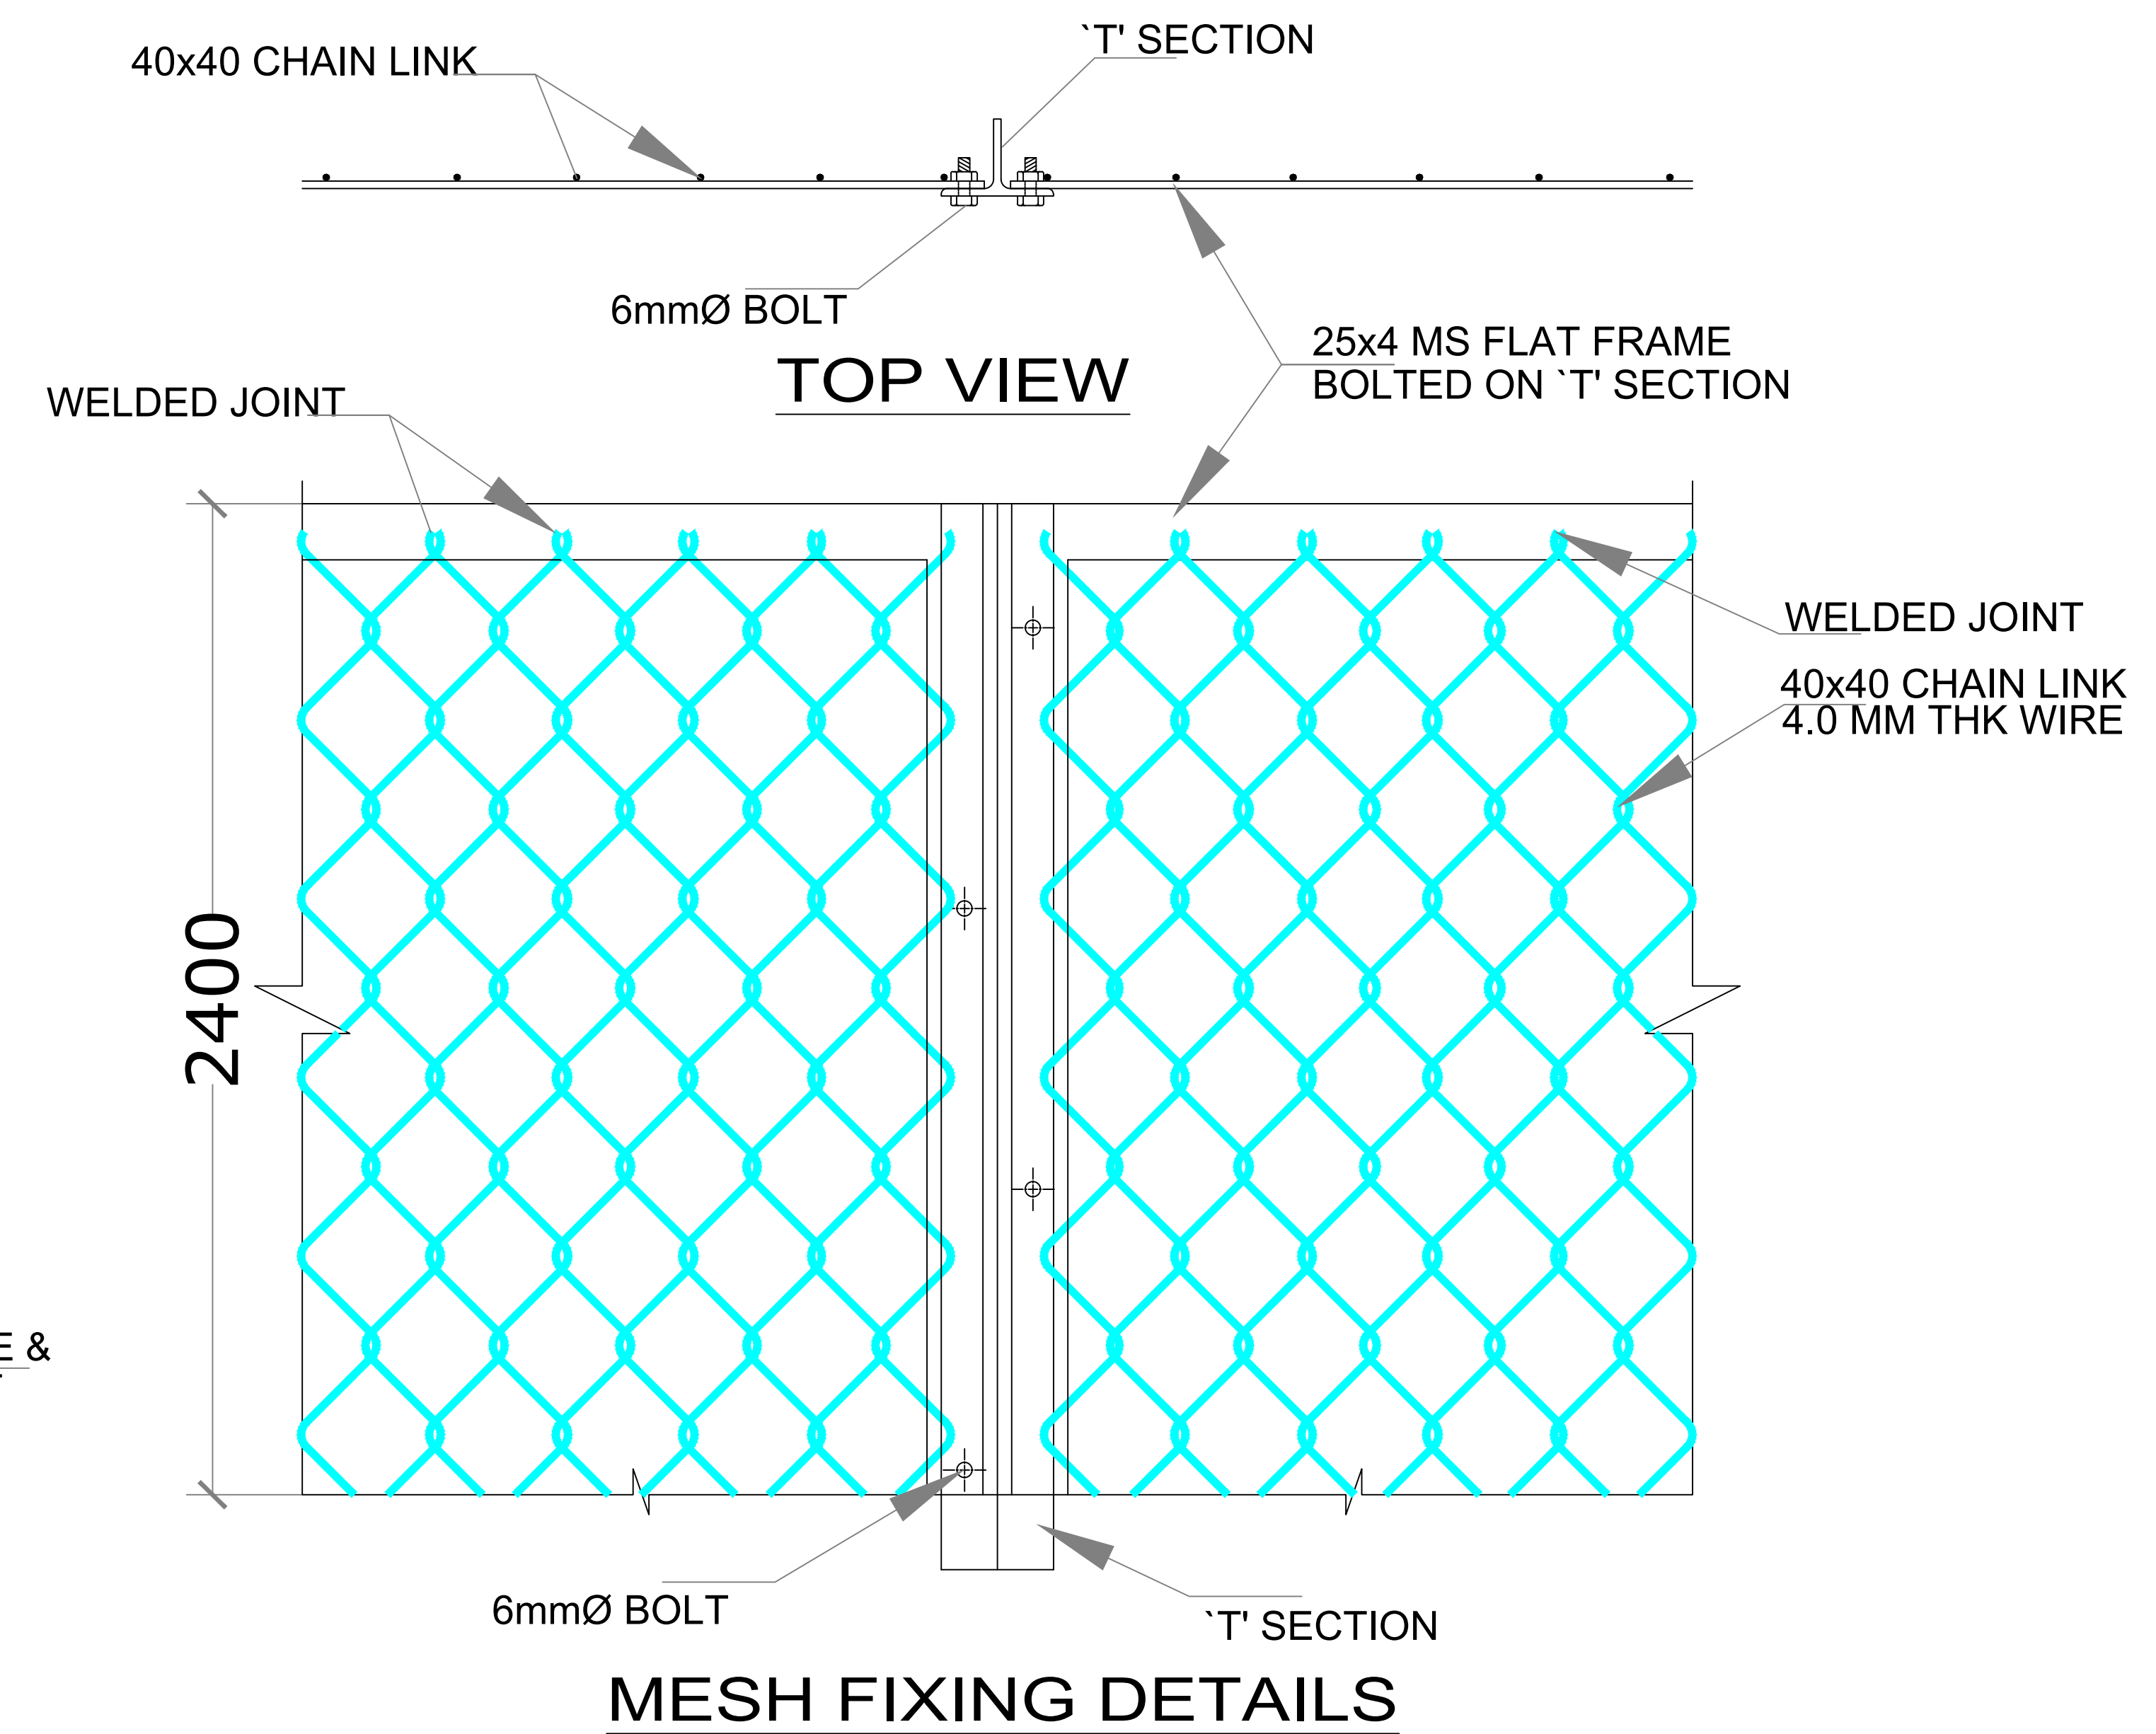
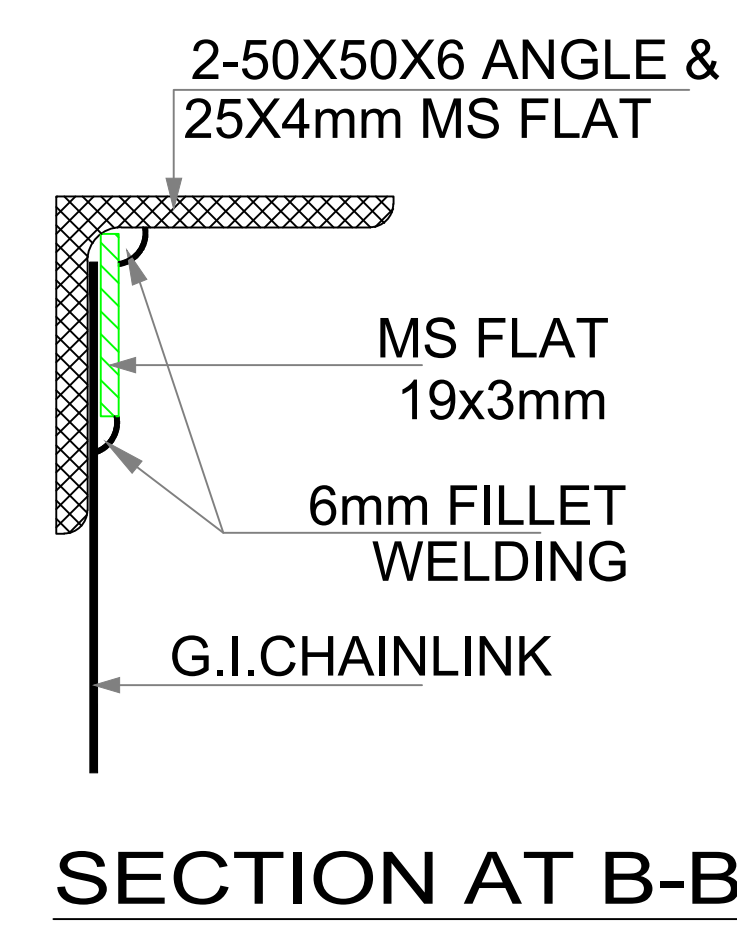
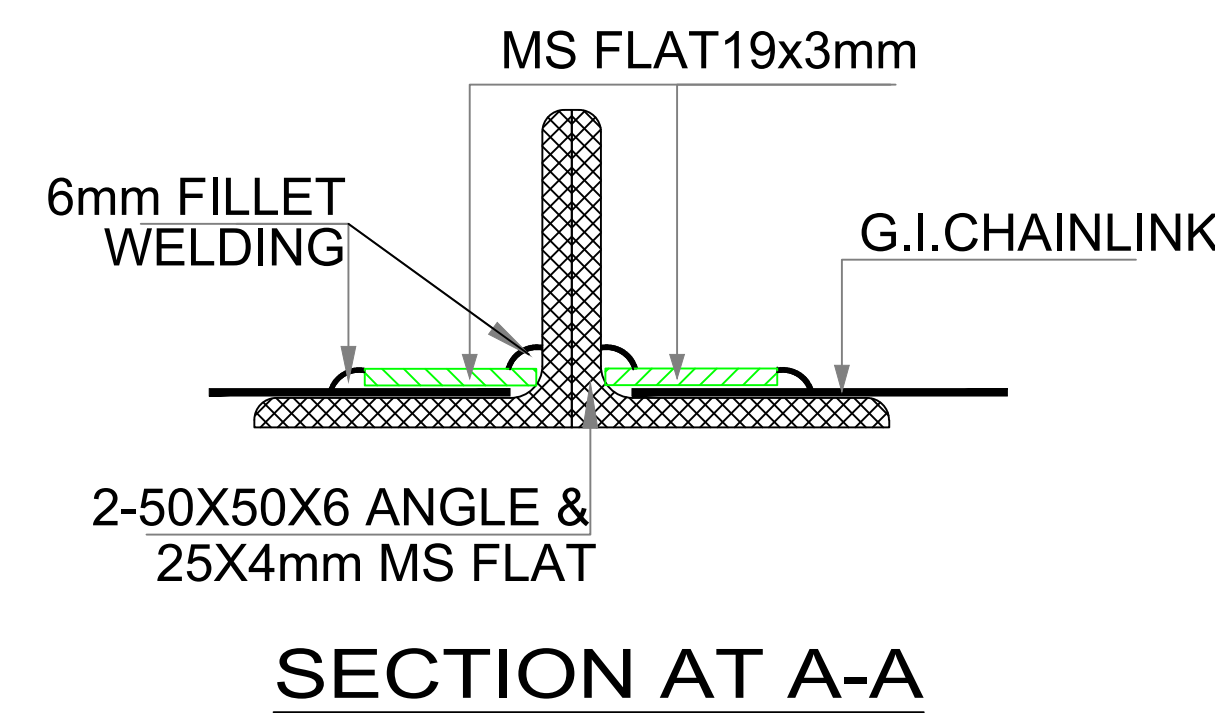
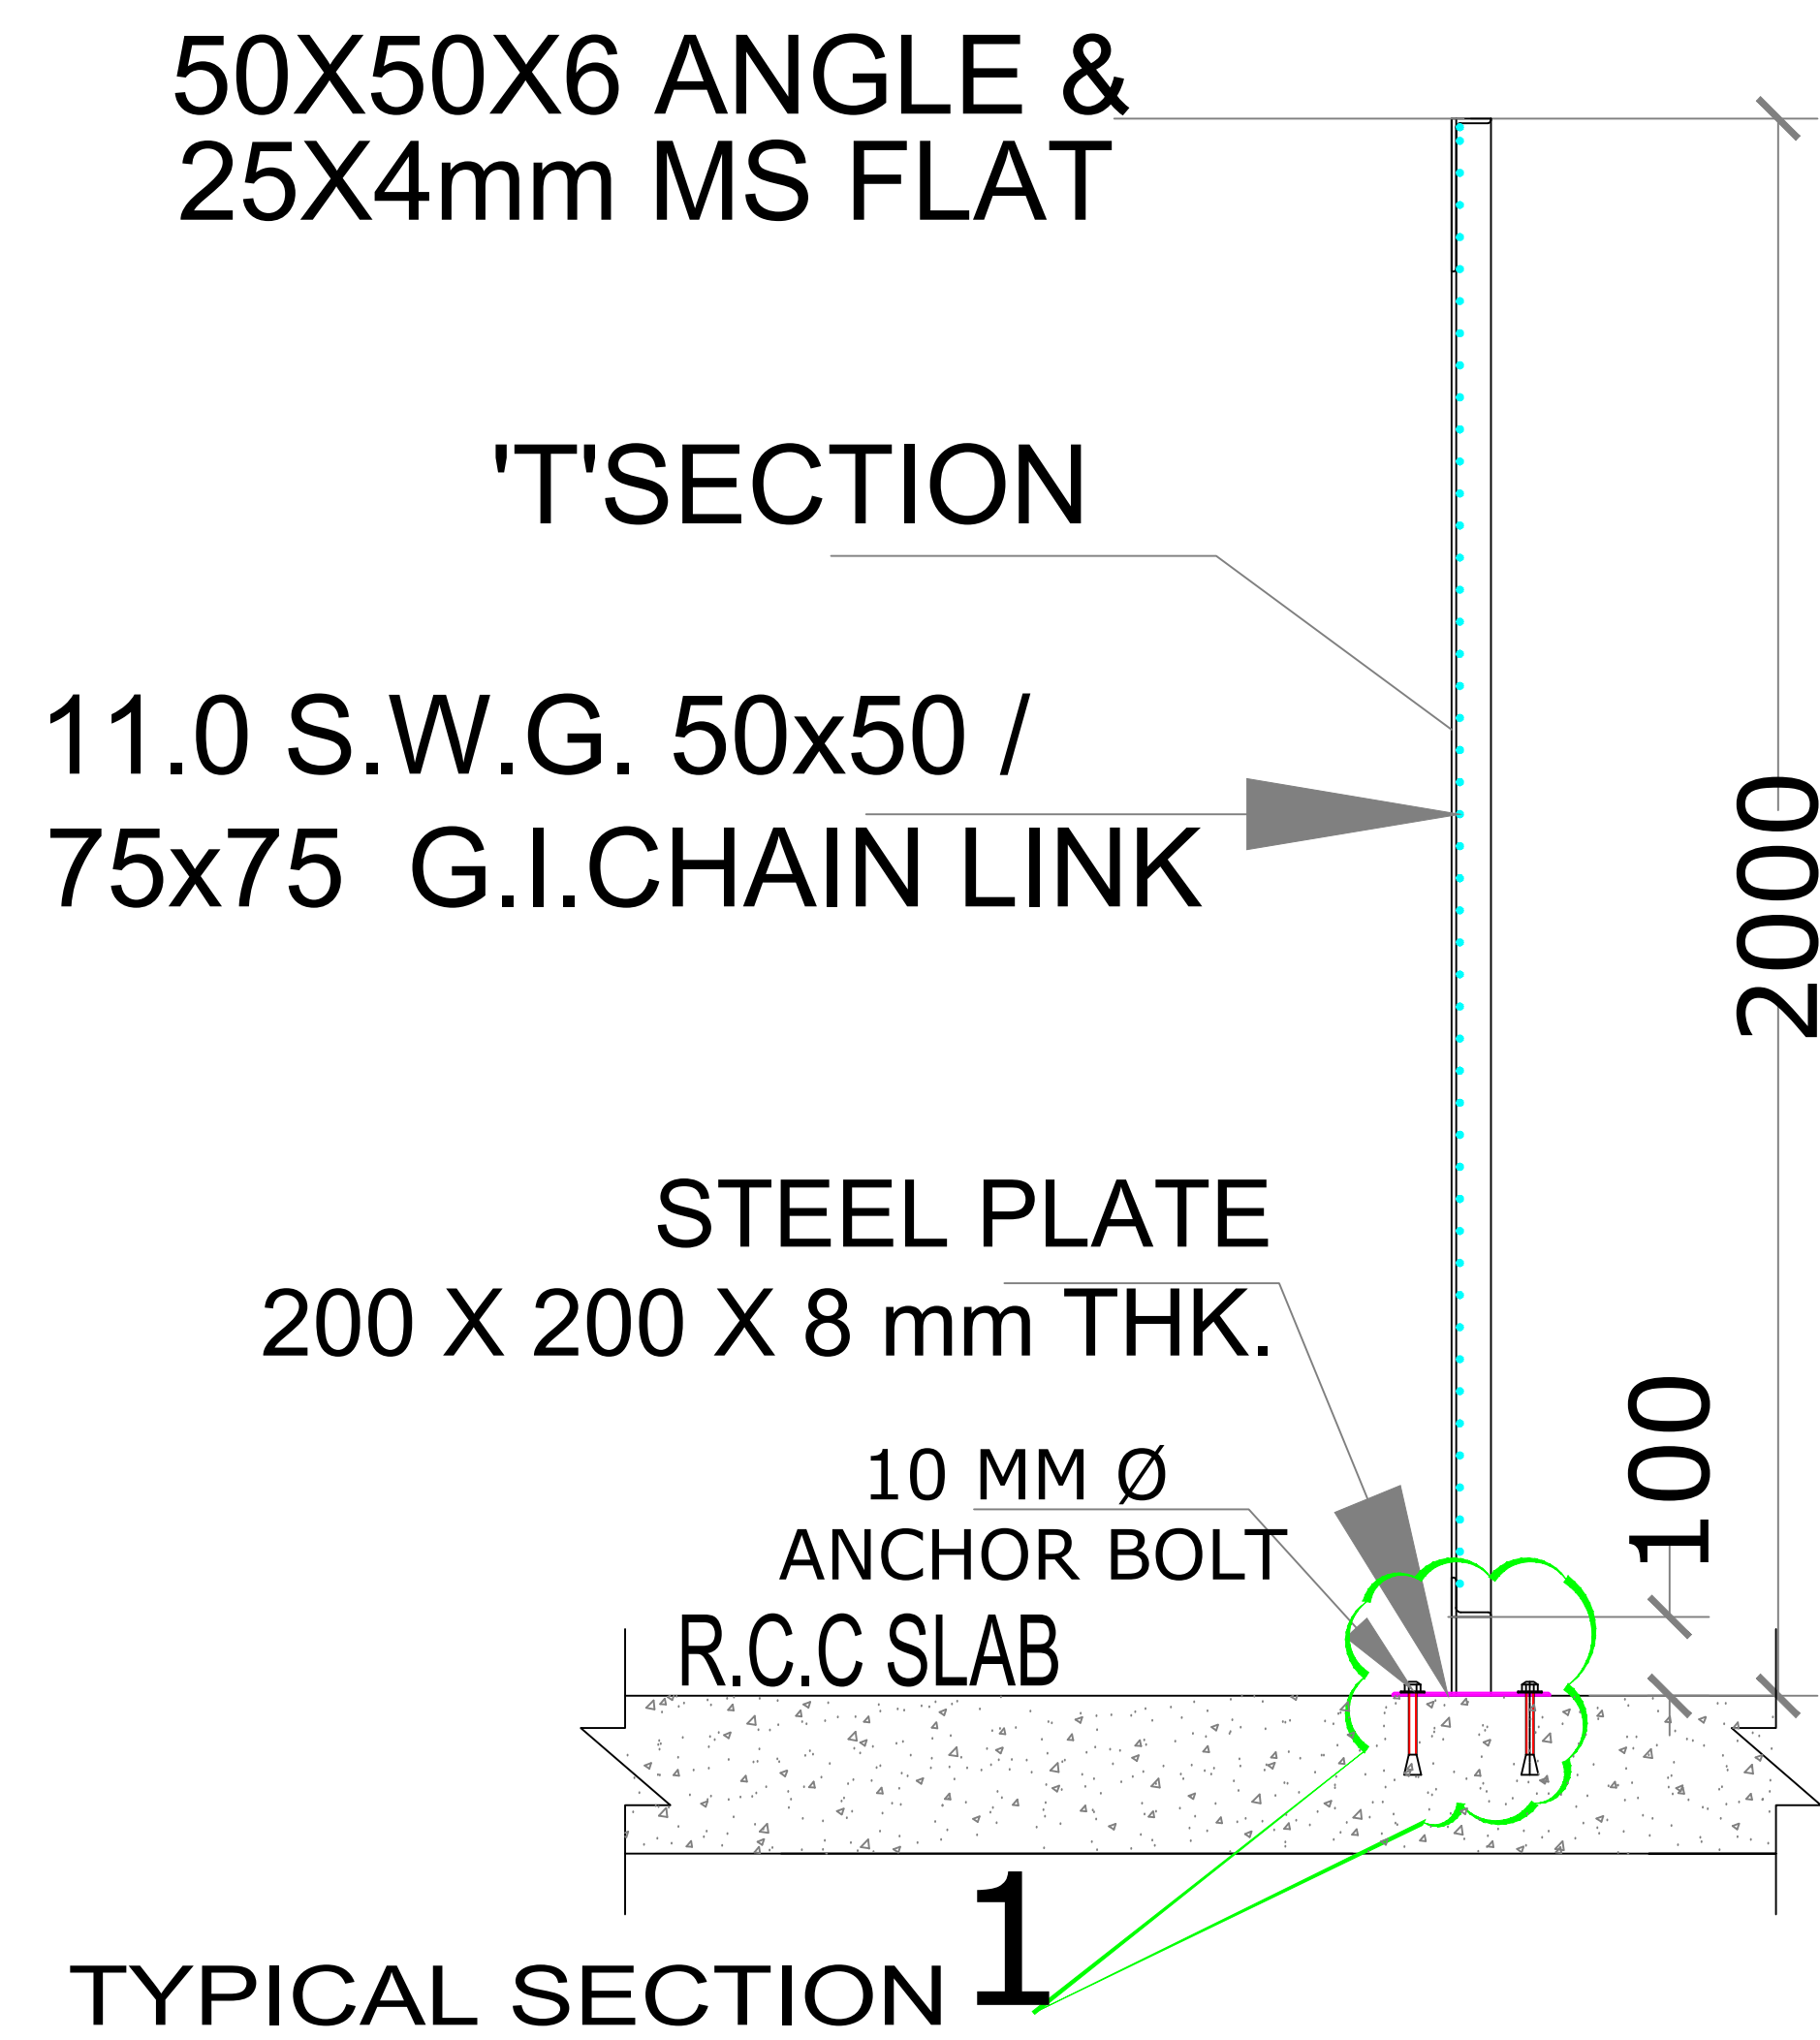


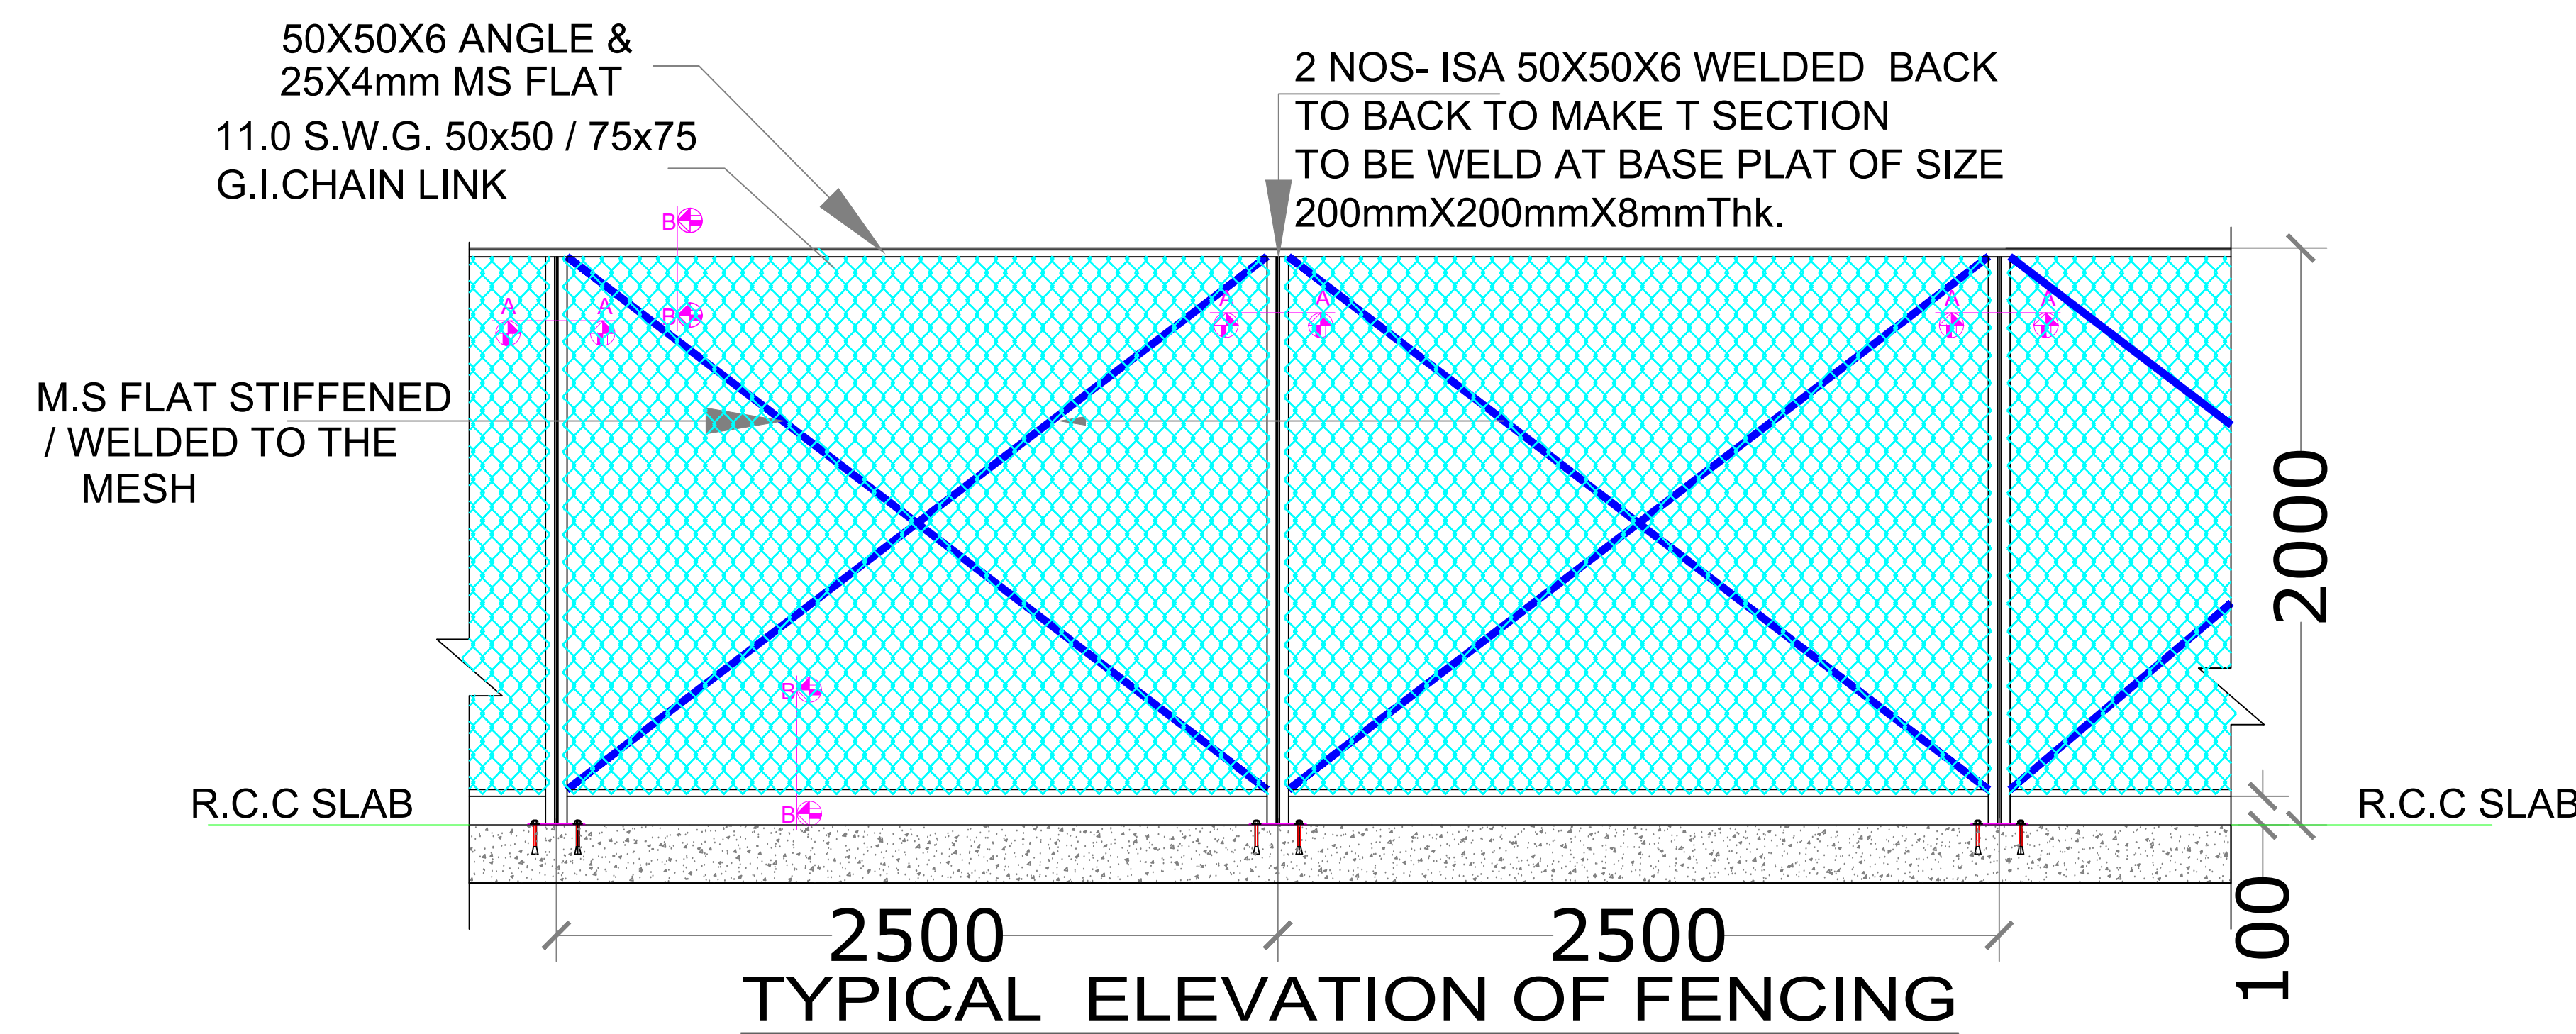

NOTES :

- ALL DIMENSIONS AND SIZES ARE IN MILLIMETERS UNLESS OTHERWISE SPECIFIED.
- ALL ELEVATION LEVELS ARE IN METERS UNLESS OTHERWISE SPECIFIED
- ALL EXTERIOR WINDOWS AND DOORS GLAZING SHALL BE DOUBLE GLASS
- ALL EMERGENCY EXIT DOORS SHALL HAVE " PANIC HARDWARE "
- ALL DOWN SPOUTS SHALL BE HIDDEN.

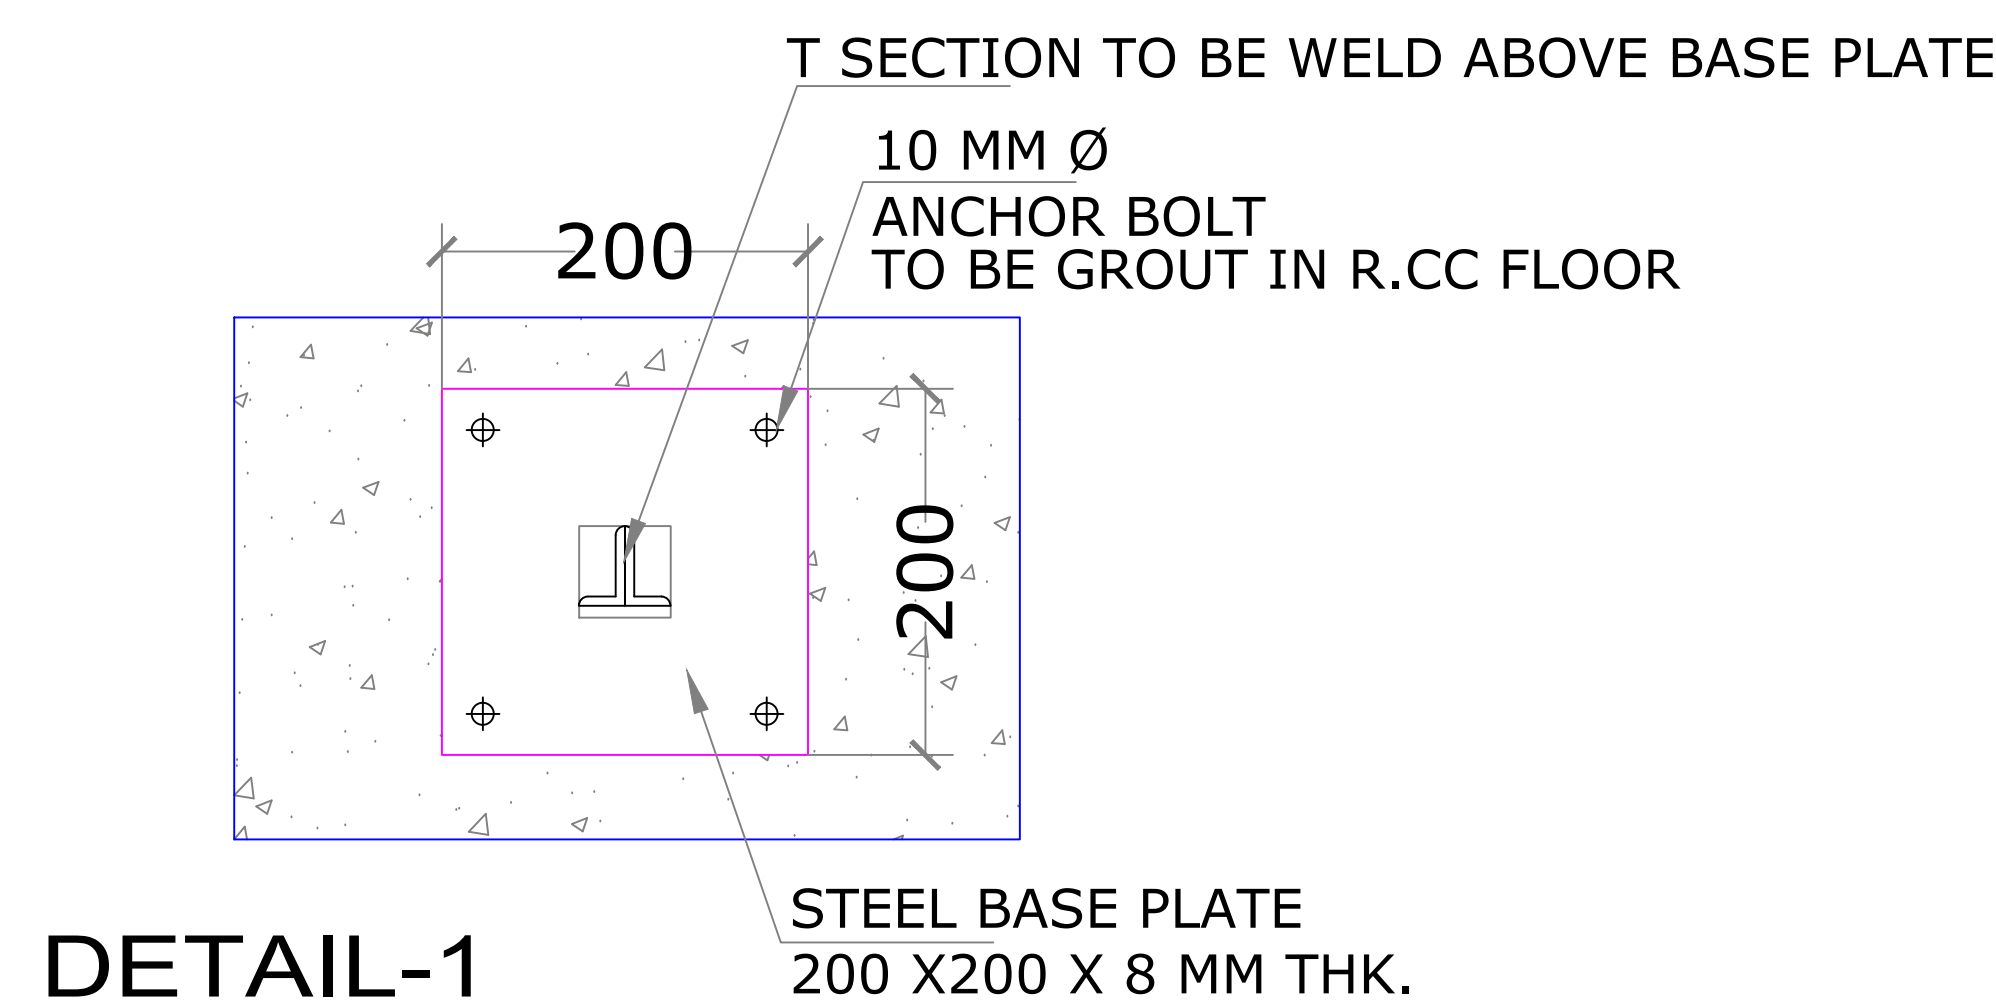

CLIENT:-	KARNATAKA ANTIBIOTICS AND PHARMACEUTICALS LTD.		
PROJECT LOCATION:-	VIKRAM UDYOGPURI , UJJAIN , MP		
PROJECT CONSULTANT:-	Doshi Consultants (P) Ltd. 401-CITY CENTER, 570 M.G. ROAD, INDORE-1 (M.P.) INDIA. TEL NO. : +91-731-2541457, +91-731-4011555 E-Mail : projects@doshicon.com		
DRAWING TITLE:	CHAIN LINK FENCING & GATE DETAIL		
RELEASED FOR:-	TENDER	DESIGNED BY: SK. DOSHI	09.10.2023
626	PROJECT No. 626	CHECKED BY: SK. DOSHI	09.10.2023
DRAWING No. 626/KAPL/GEN/AR/02A		APPROVED BY: SK. DOSHI	09.10.2023