
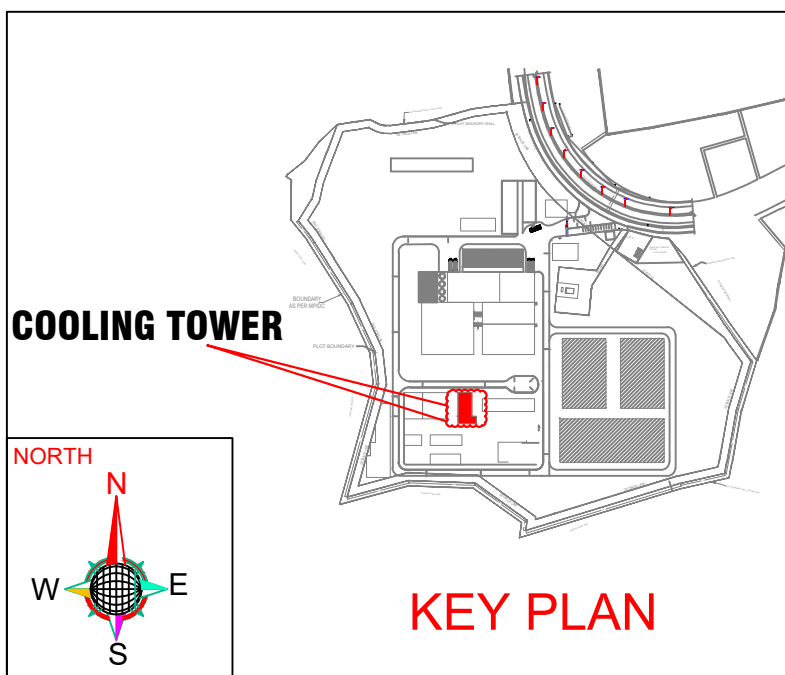
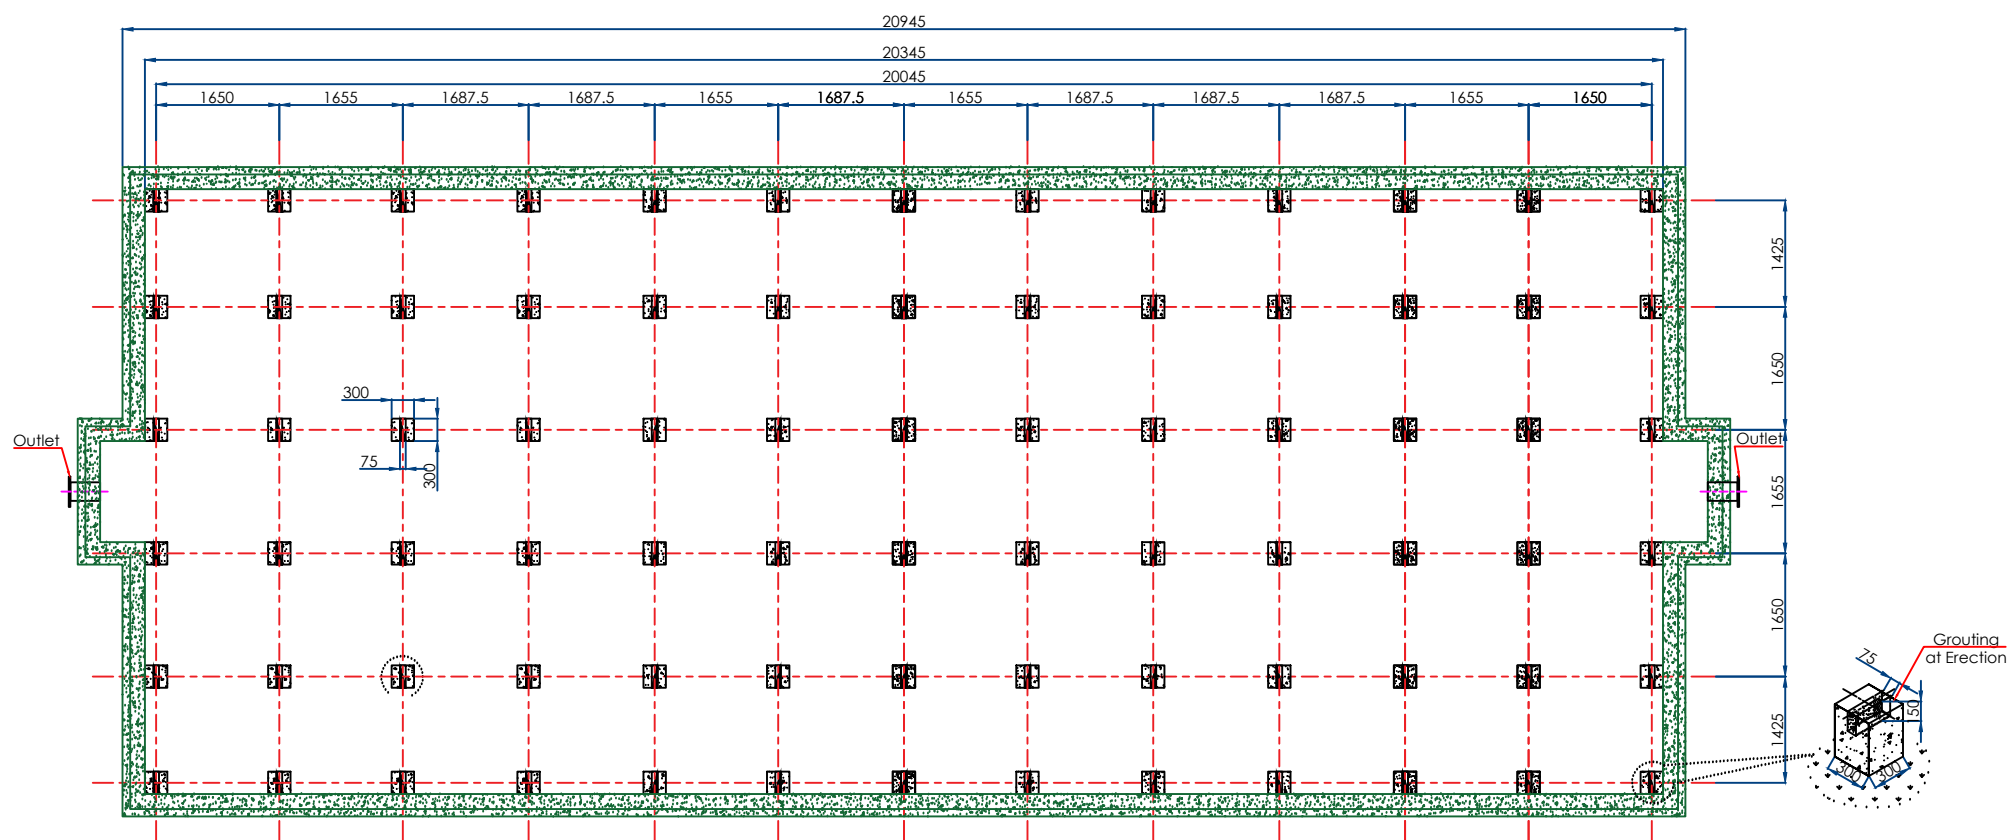
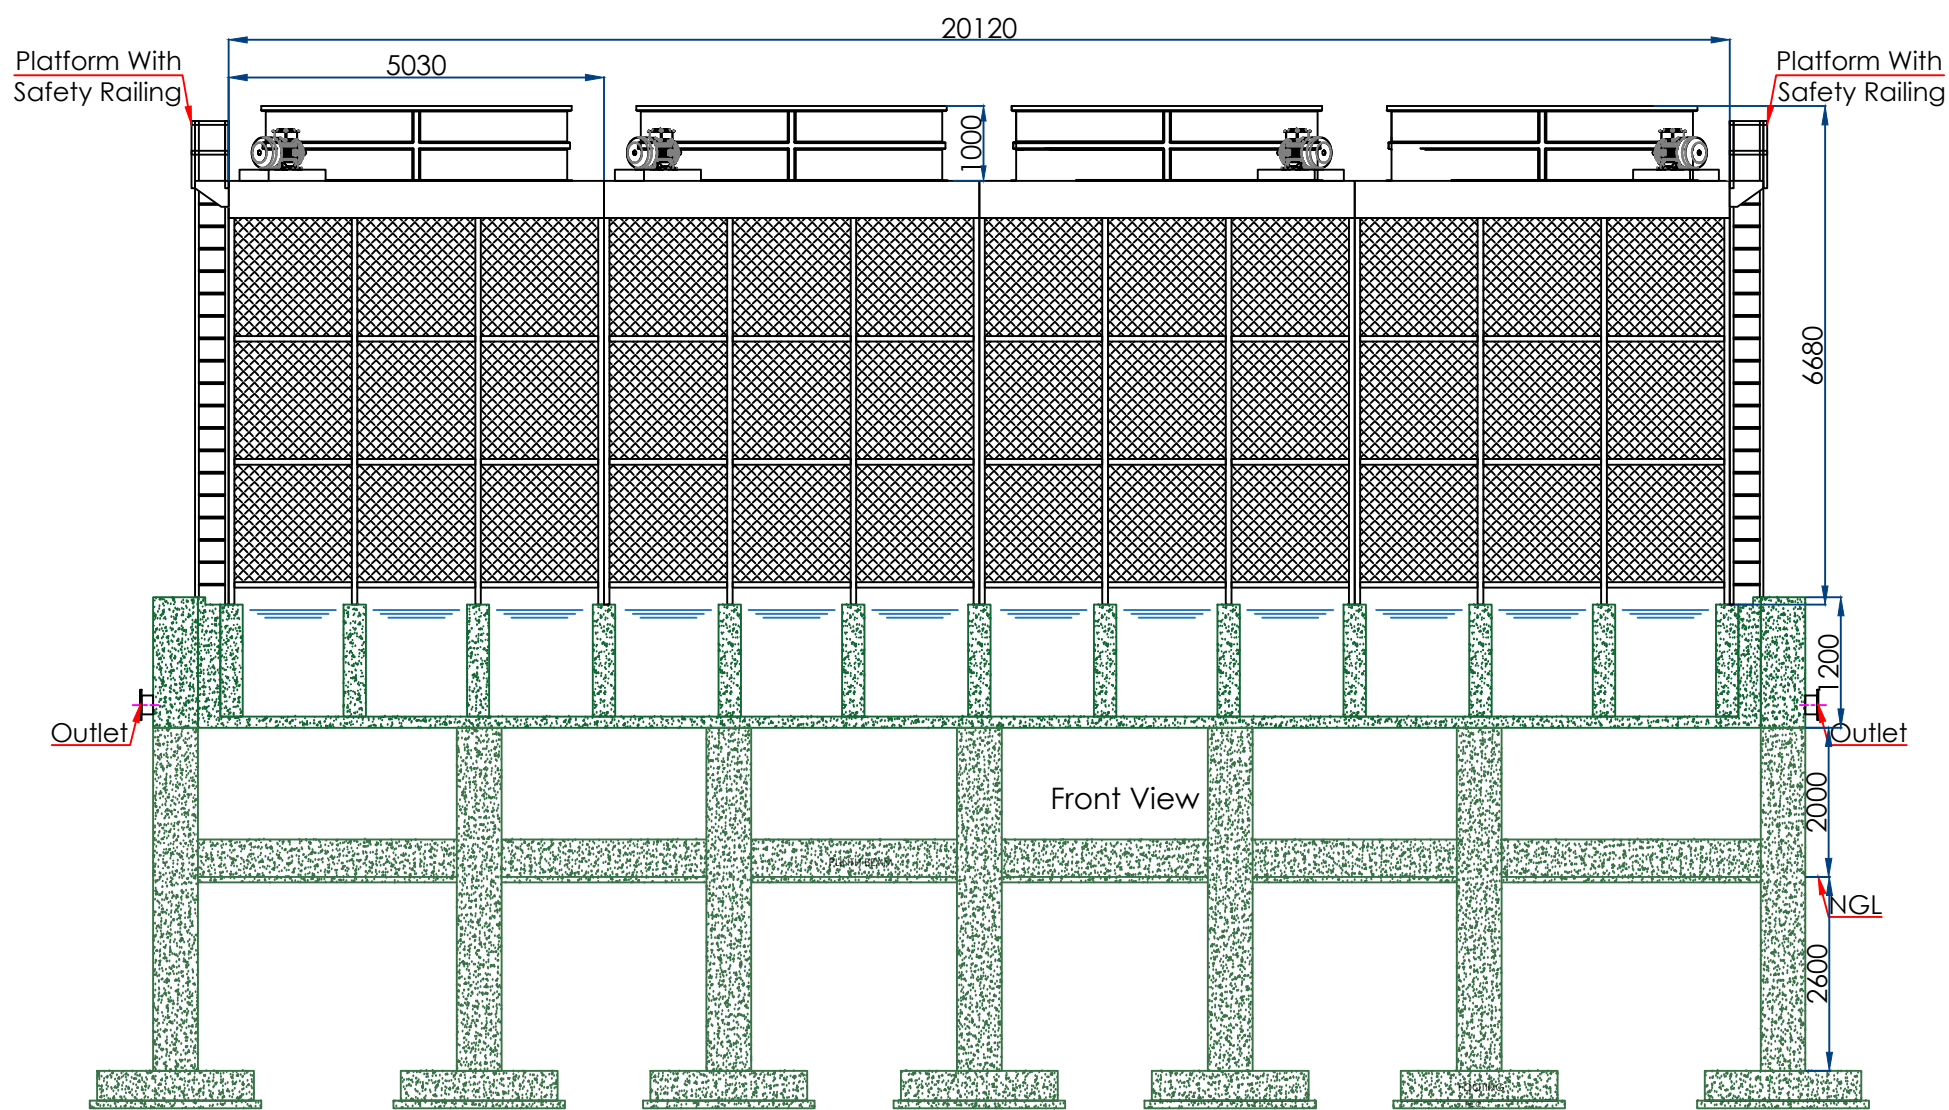


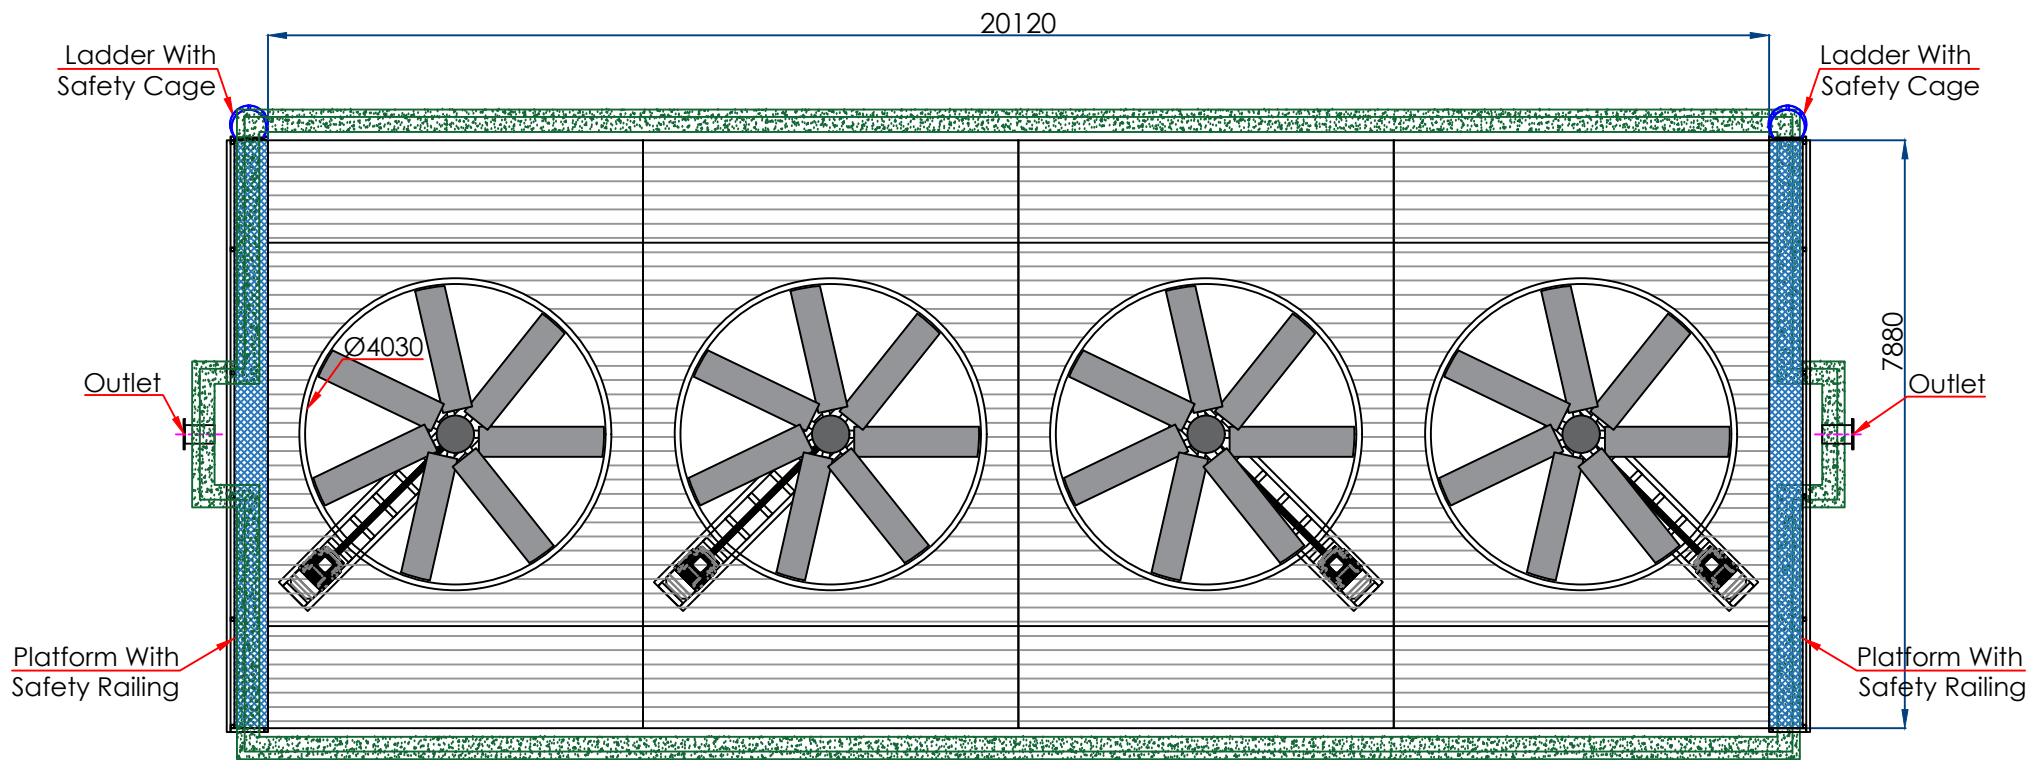

No.	DATE	BY	REV.	DESCRIPTION	CHECKED BY
REVISION TABLE :-					
CLIENT:-					
KARNATAKA ANTIBIOTICS AND PHARMACEUTICALS LTD.					
PROJECT LOCATION:-					
VIKRAM UDYOGPURI , UJJAIN , MP					
PROJECT CONSULTANT:-					
Doshi Consultants (P) Ltd.					
401-CITY CENTER, 570 M.G. ROAD, INDORE-1 (M.P.) INDIA.					
PH.NO.:+91-731-2541457,+91-731-4011555					
E-Mail : projects@doshicon.com					
DRAWING TITLE:					
COOLING TOWER					
RELEASED FOR:-					
TENDER					
SCALE : N.T.S					
PROJECT No. 626					
DRAWING No. 626/KAPL/CT/AR-001					
DESIGNED BY: BK. DOSHI					
11.10.2023					
DRAWN BY: VIKASH					
11.10.2023					
CHECKED BY: BK. DOSHI					
11.10.2023					
APPROVED BY: BK. DOSHI					
11.10.2023					
VER. No.-					
REV. No.-00					