



NOTES :

1. ALL DIMENSIONS AND SIZES ARE INDICATED IN MILLIMETER UNLESS OTHERWISE SPECIFIED.
2. ALL ELEVATIONS LEVEL ARE INDICATED IN METER UNLESS OTHERWISE SPECIFIED.
3. FOR ACTUAL ELEVATIONS LEVEL REFER TO CIVIL DRAWINGS.
4. THE DRAWING MUST BE READ IN CONJUNCTION WITH ALL ARCHITECTURAL, STRUCTURAL AND OTHER ENGINEERING DRAWINGS.
5. THE CONTRACTOR MUST VERIFY ALL DIMENSIONS AT SITE AND REPORT ABOUT ANY DISCREPANCIES TO THE CONSULTANTS.

NORTH

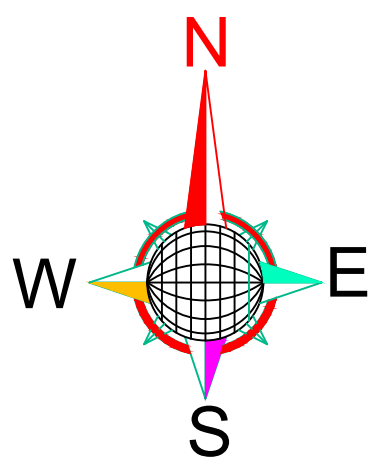

PARKING

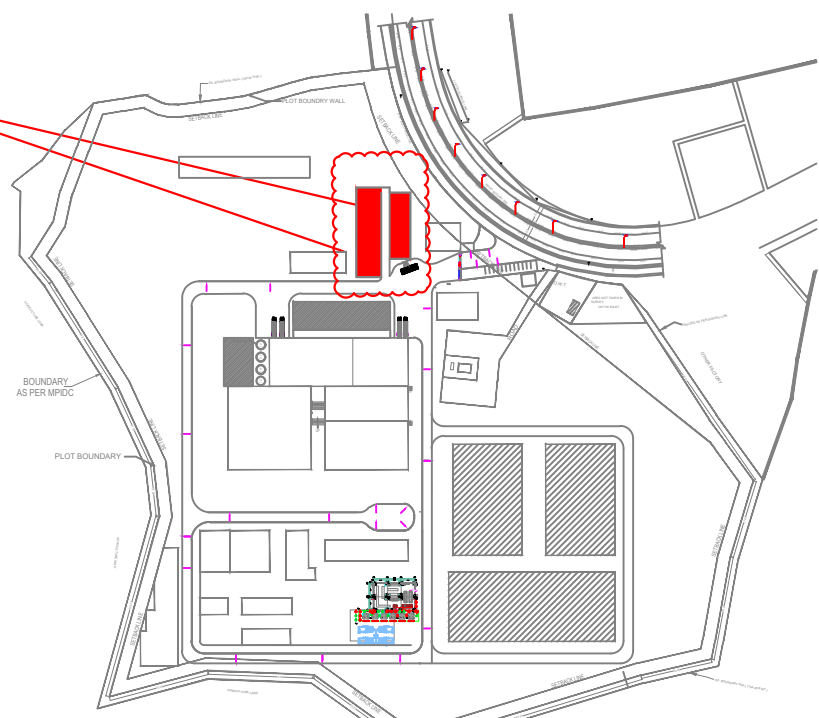

KEY PLAN

No.	DATE	BY	DESCRIPTION	CHK BY
REVISIONS				

CLIENT :-



KARNATAKA ANTIBIOTICS AND
PHARMACEUTICALS LTD.

PROJECT LOCATION:-

VIKRAM UDYOGPURI , UJJAIN , MP



Doshi Consultants (P) Ltd.

401-CITY CENTRE, 570 M.G. ROAD, INDORE-1 (M.P.) INDIA.
PH:IND. : (091)7331 2541/571 2542/290
E-Mail : projects@doshicons.com

RELEASE FOR:-

TENDER

PROJECT:-


FERMENTER PLANT

TITLE:-

TYPICAL DETAIL OF PARKING SHED
FOR 4 WHEELER & 2 WHEELER

DESIGN	SKD	02.01.23	PROJECT NO.:- 626	SCALE:- NTS
DRAWN	VIKASH	02.01.23	DRAWING NO.	REV.
CHECKED	BKD	02.01.23	626/KAPL/WHs/GEN-02A	R-0
APPROVED	BKD	02.01.23		

6.0M WIDE ROAD

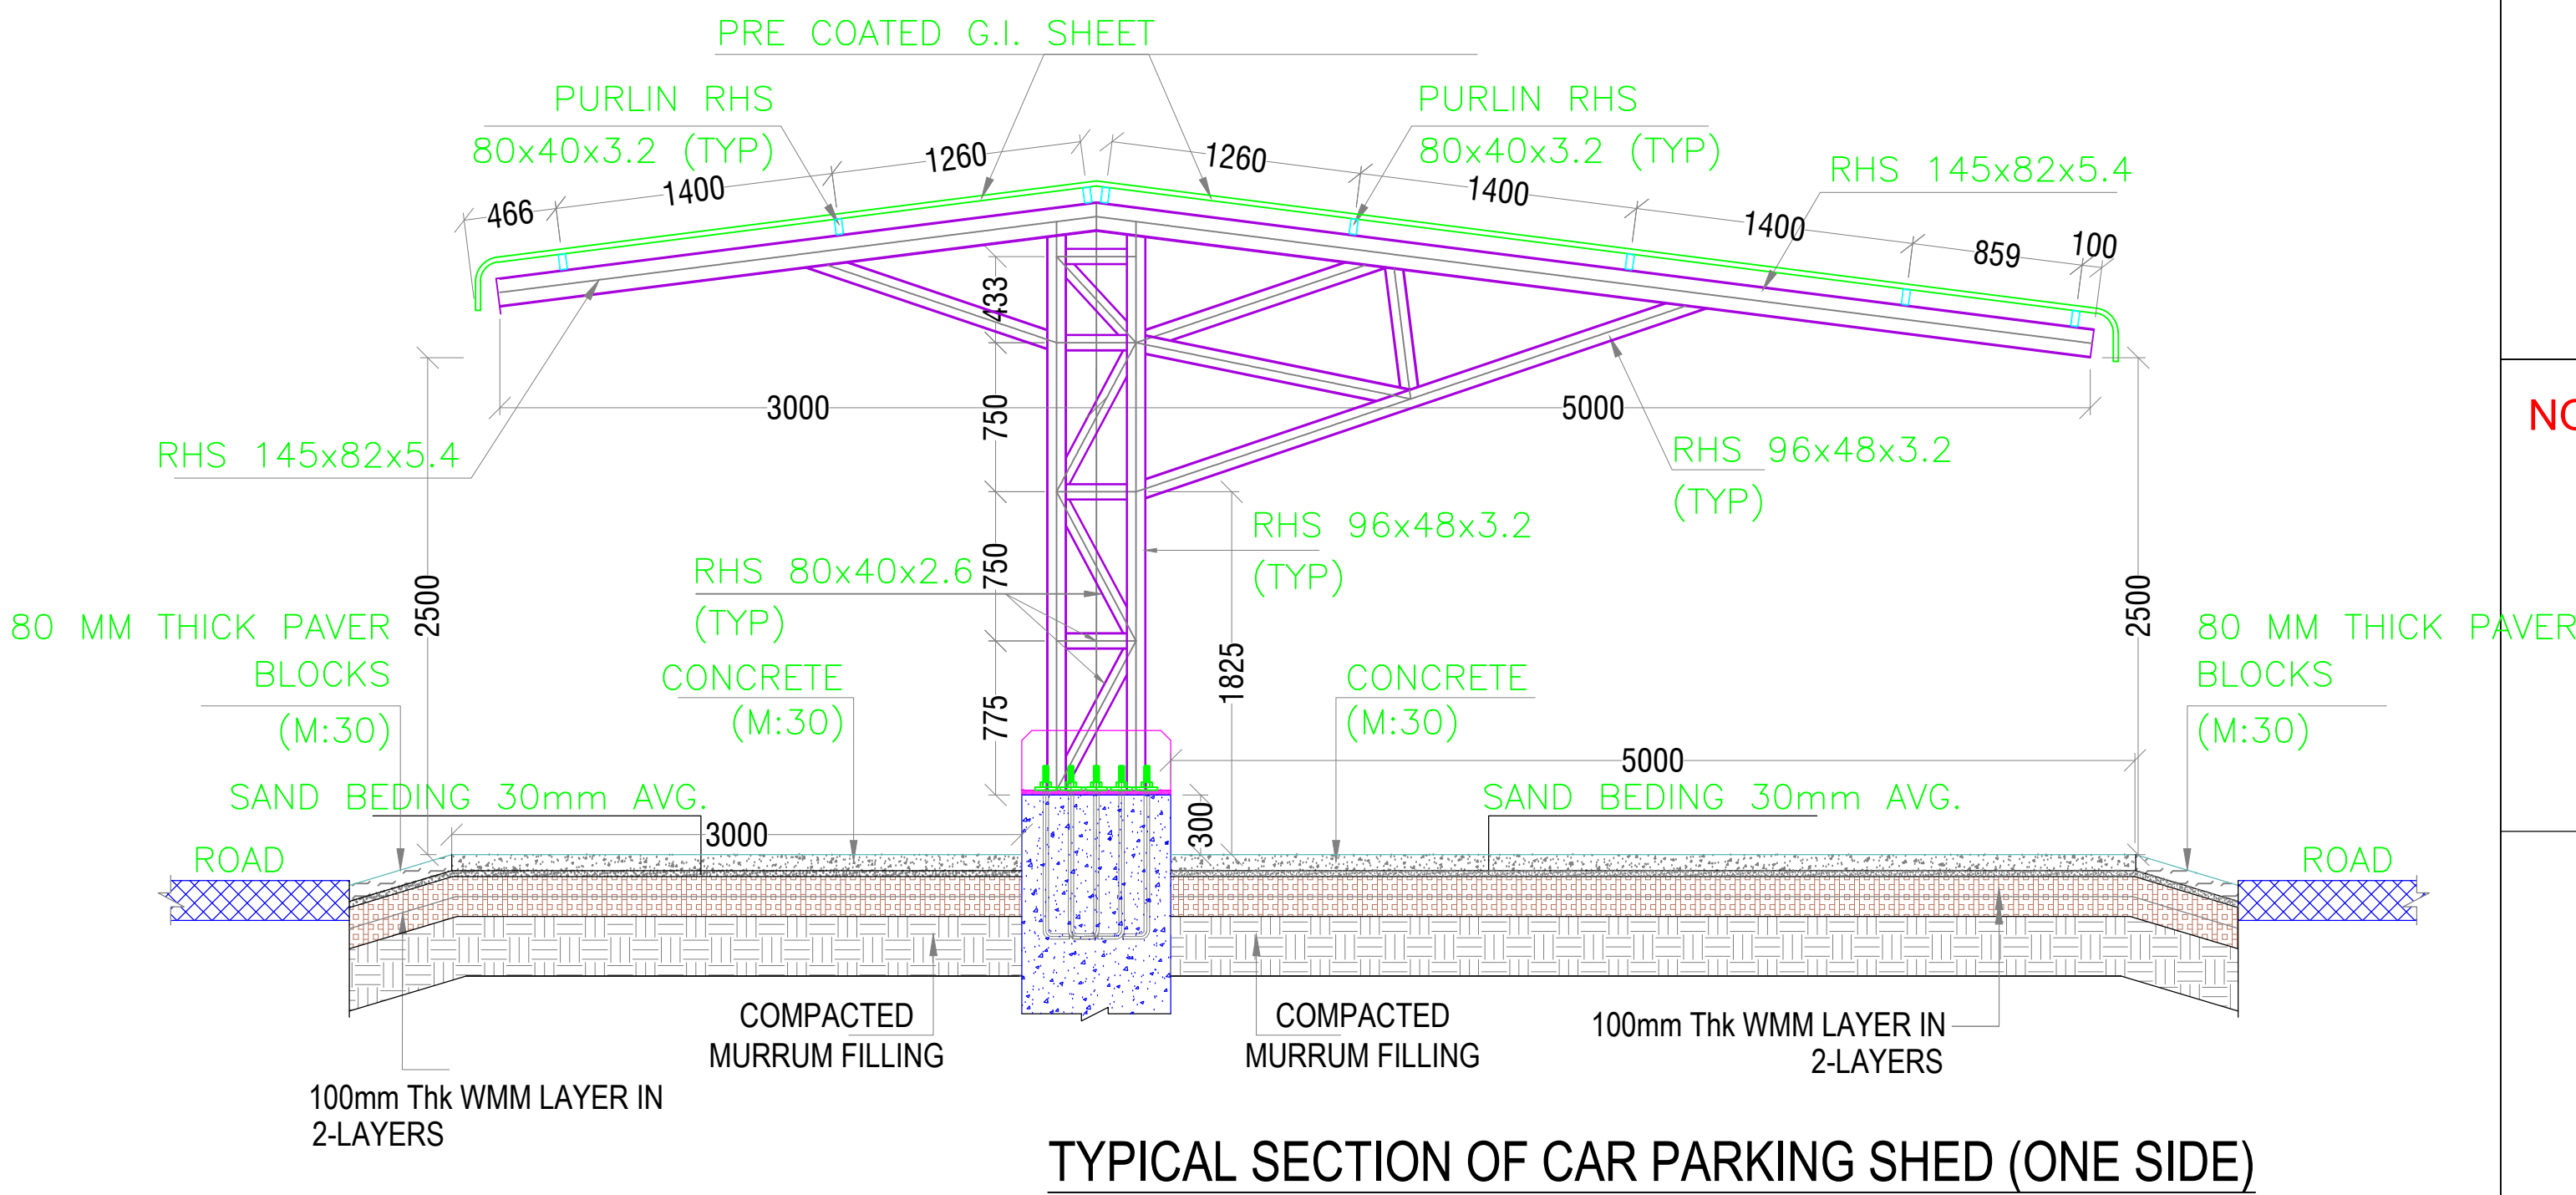

TYPICAL SECTION OF CAR PARKING SHED (ONE SIDE)