
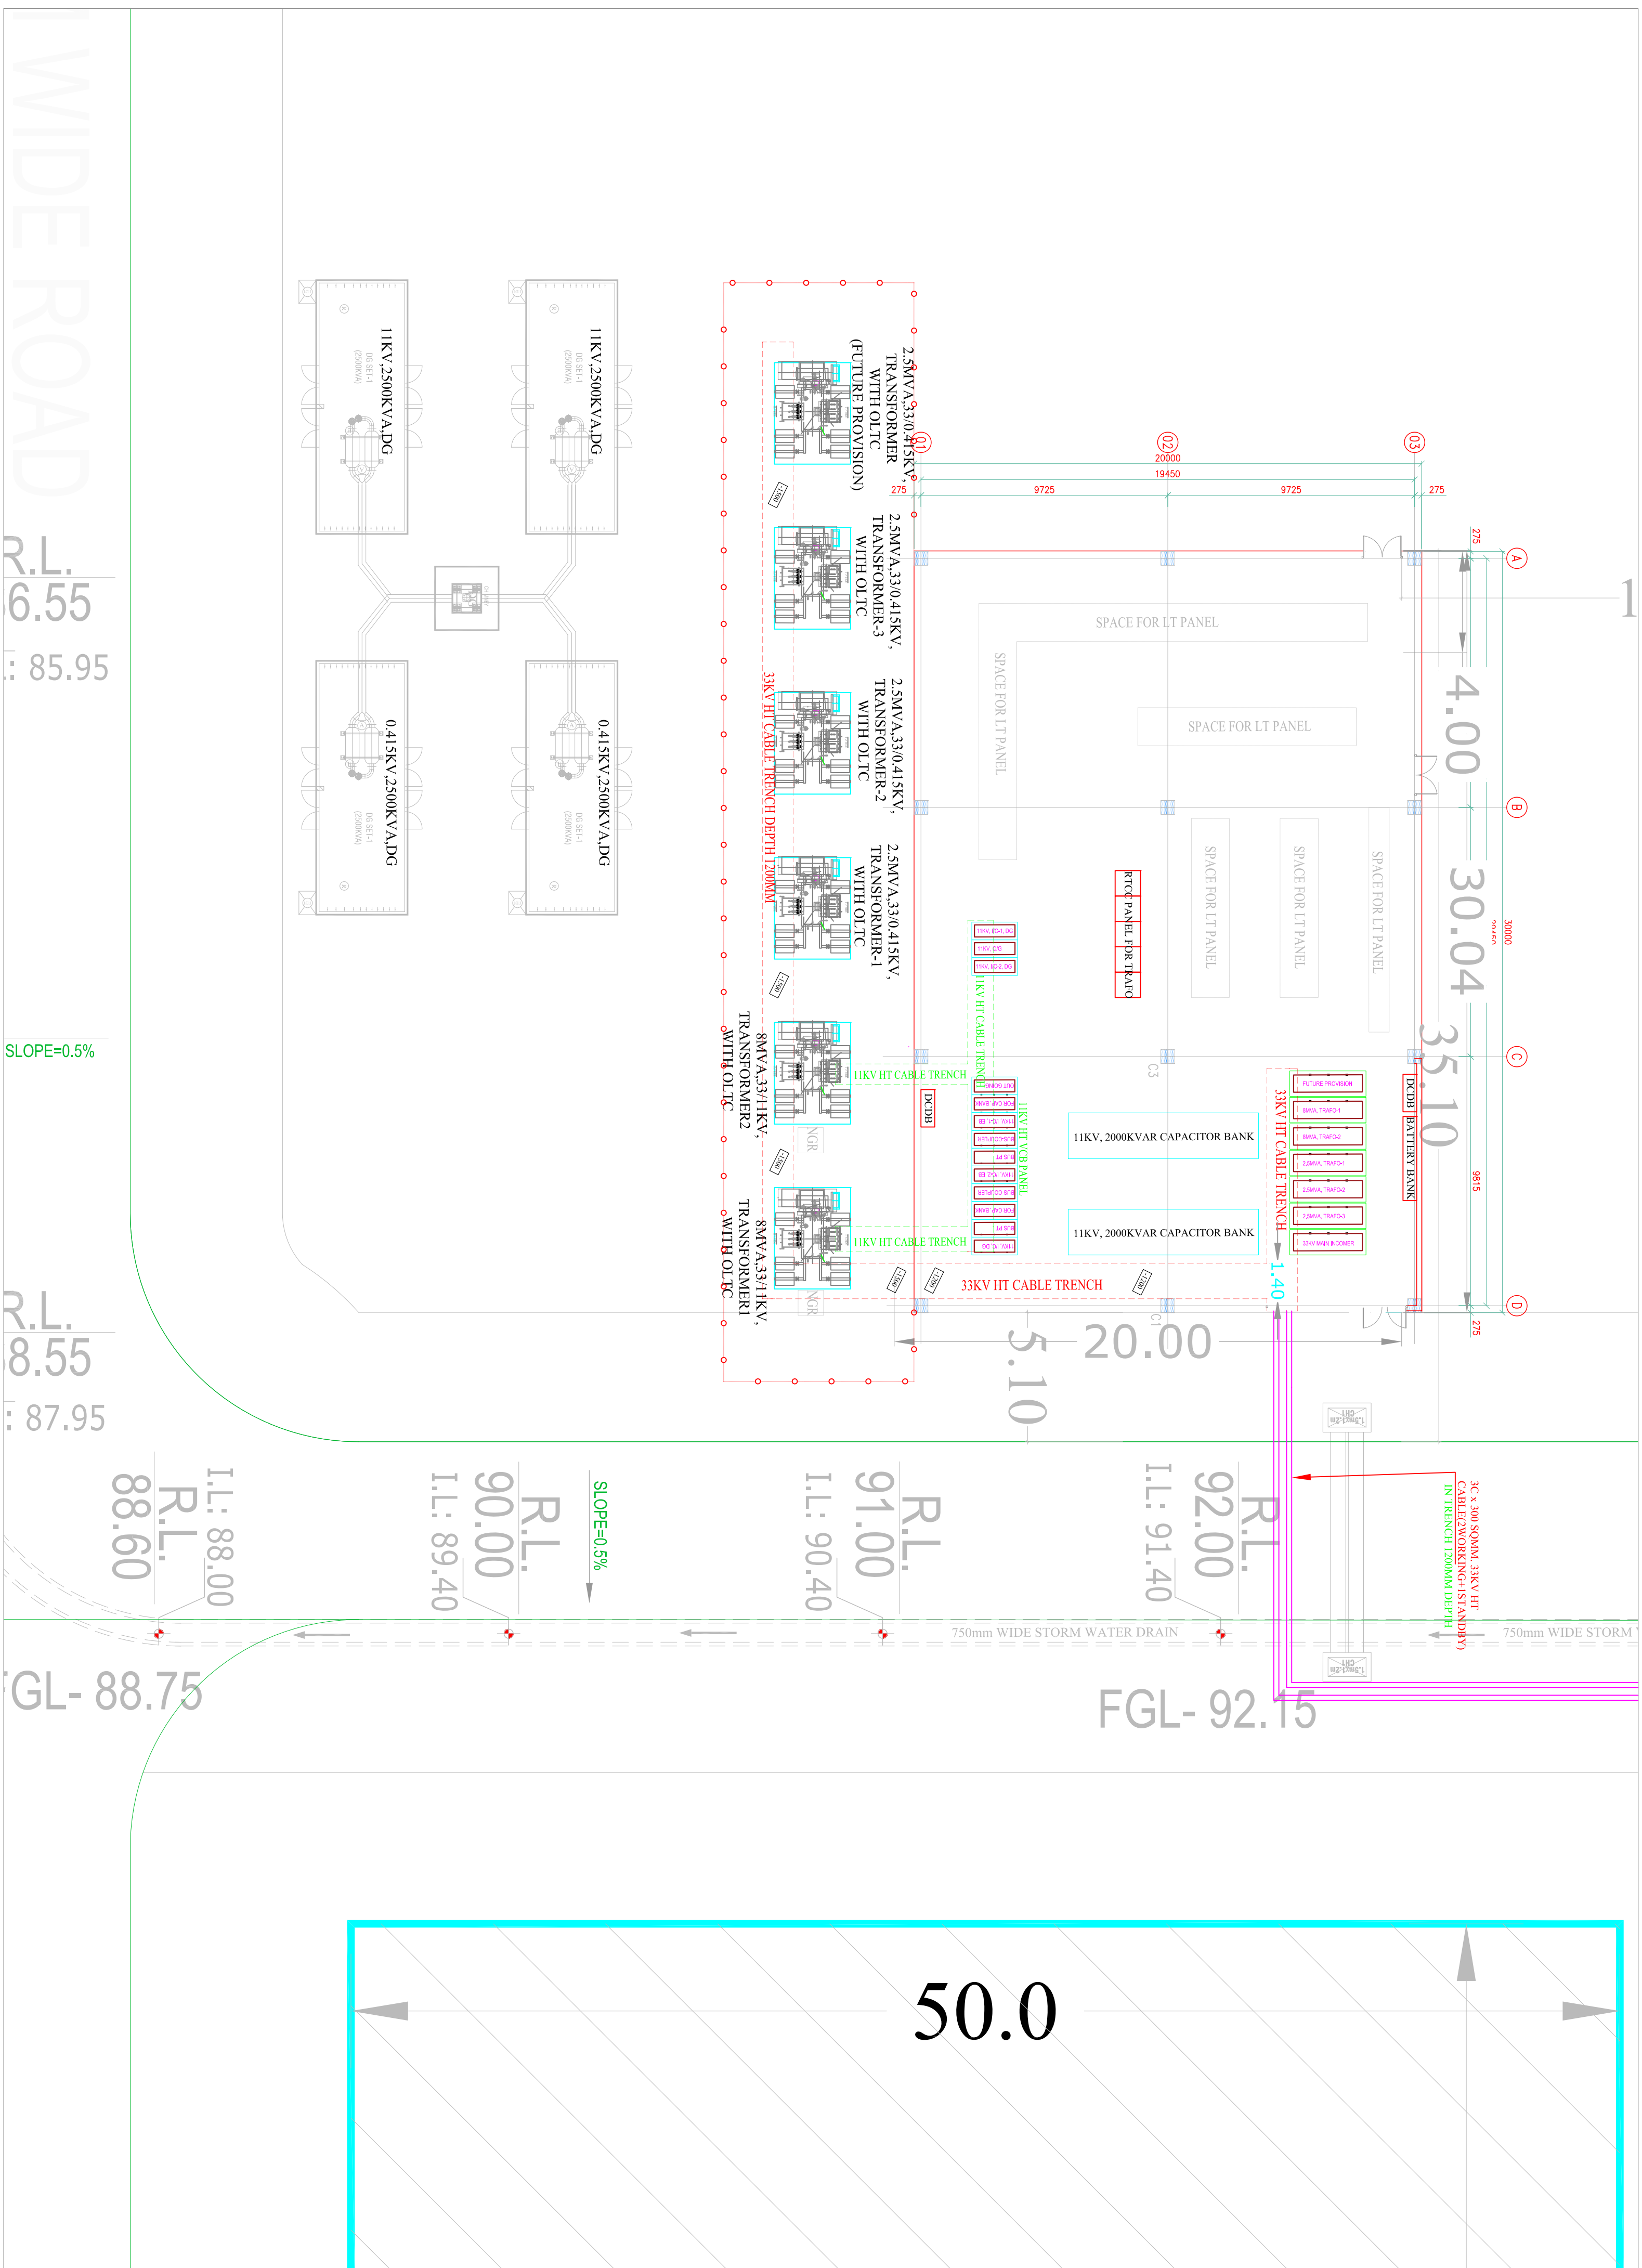


TENDER DRAWING ANEXTURE- II B

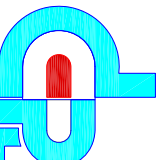

26.08.23	R0	MAIL	CIENT	TENDERING/ APPROVAL	
DATE	REV.	NOS	ISSUED TO	DESCRIPTION	
REVISION TABLE:-					
CLIENT:-					
KARNATAKA ANTIBIOTICS AND PHARMACEUTICALS LTD.					
PROJECT LOCATION:-					
VIKRAM UDYOGPURI , UJAIN , MP					
PROJECT CONSULTANT:-					
 Doshi Consultants (P) Ltd. B-01-CITY CENTER, STYOMG ROAD, JINDERE-I (M.P.) JINDIA. PIN CODE :-731525H457+991-731-4011555 E-Mail : project@doshicons.com					
DRAWING TITLE:					
LT/HT PANEL ROOM LAYOUT					
RELEASED FOR:-					
TENDER & APPROVAL					
DESIGNED BY:	KRTTI	22.07.2023			
DRAWN BY:	KRTTI	22.07.2023			
CHECKED BY:	SK DOISHI	24.07.2023			
APPROVED BY:	BK DOSHI	24.07.2023			
VER. No.-					
REV.No./00					
SCALE :					
N.T.S	PROJECT NO.	G26			
DRAWING No. G26-KA-P-SP-EL-HT-G00A					