

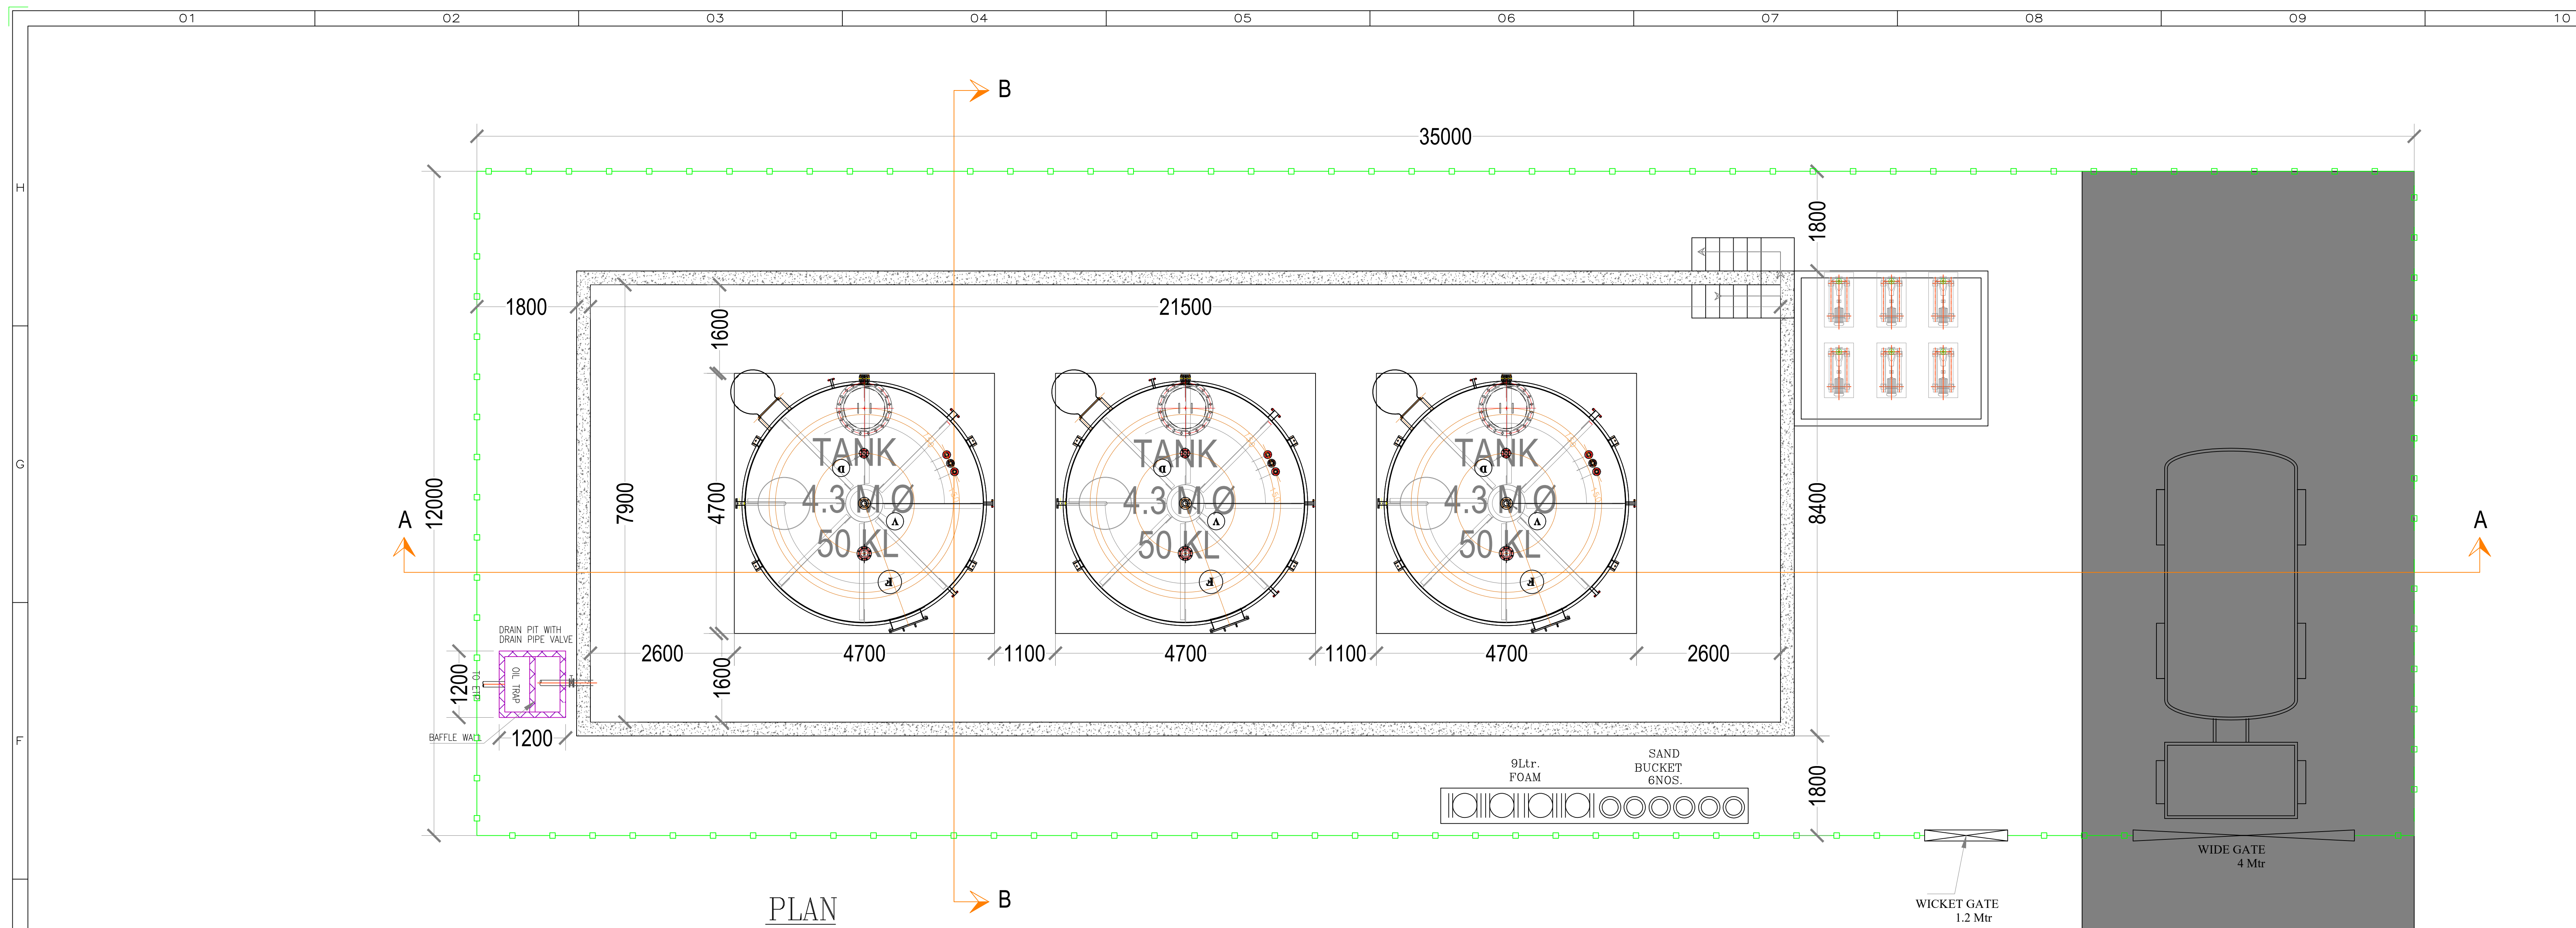
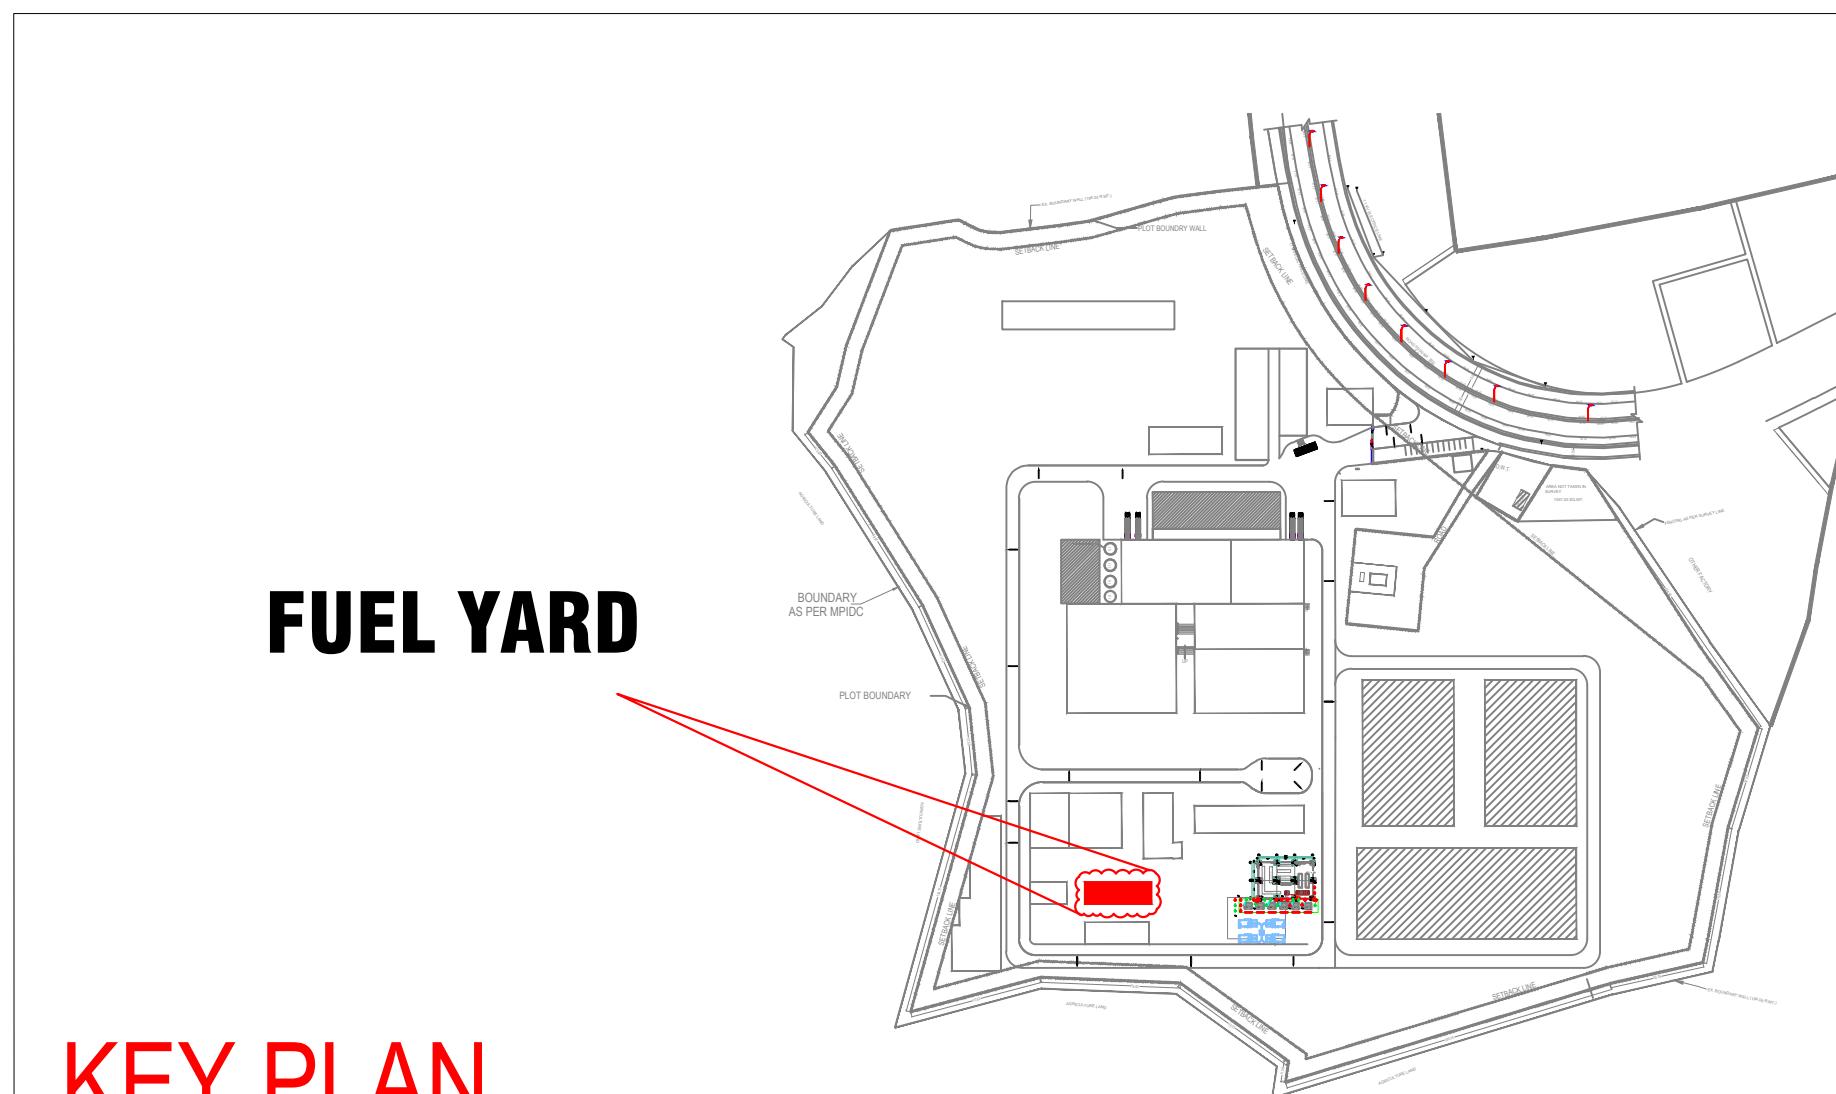
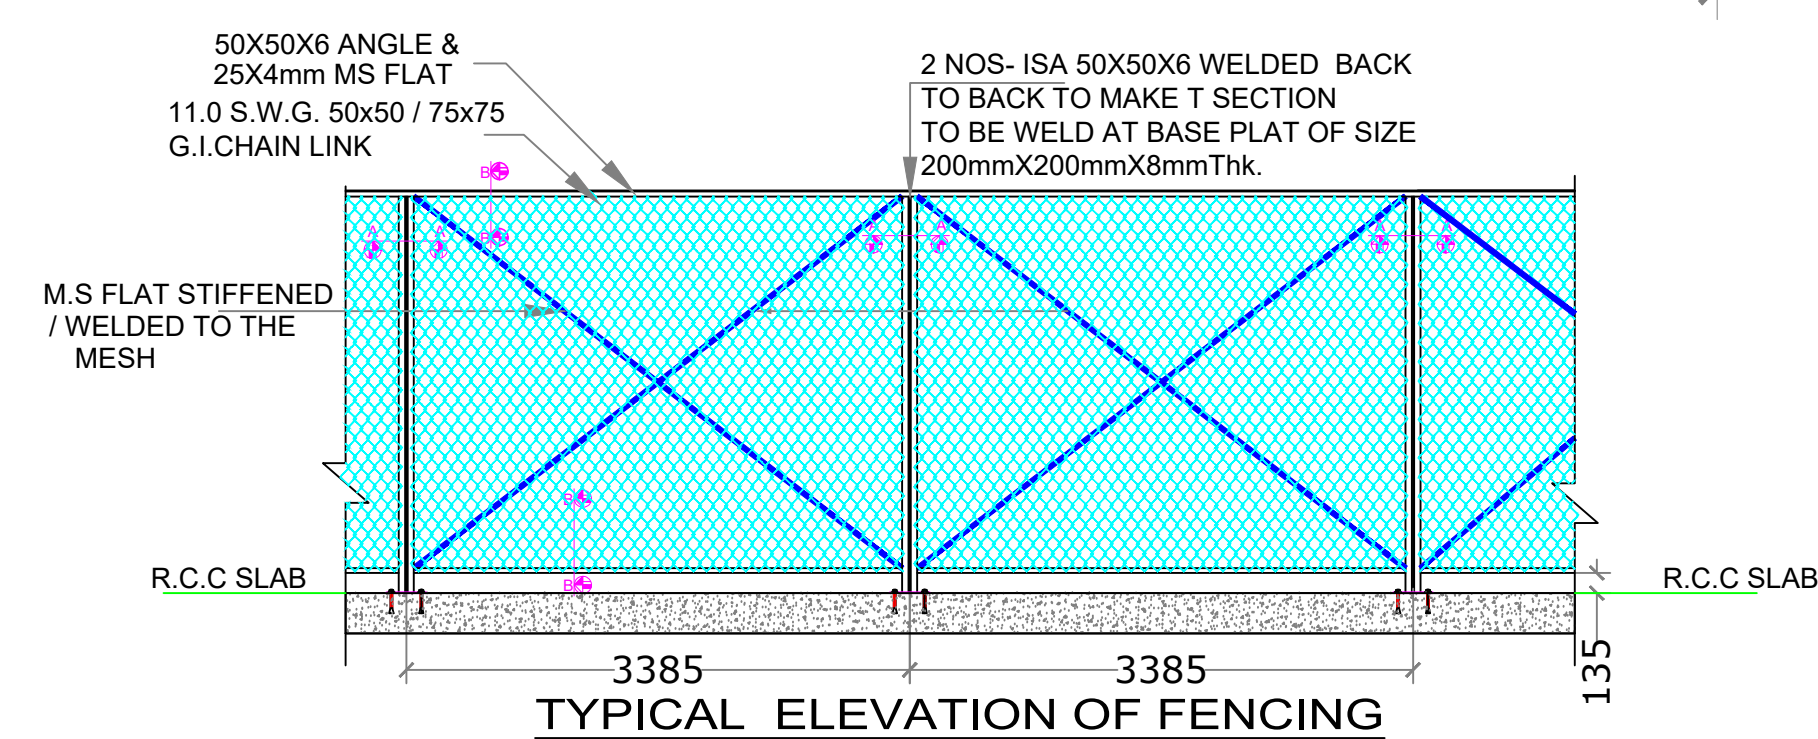


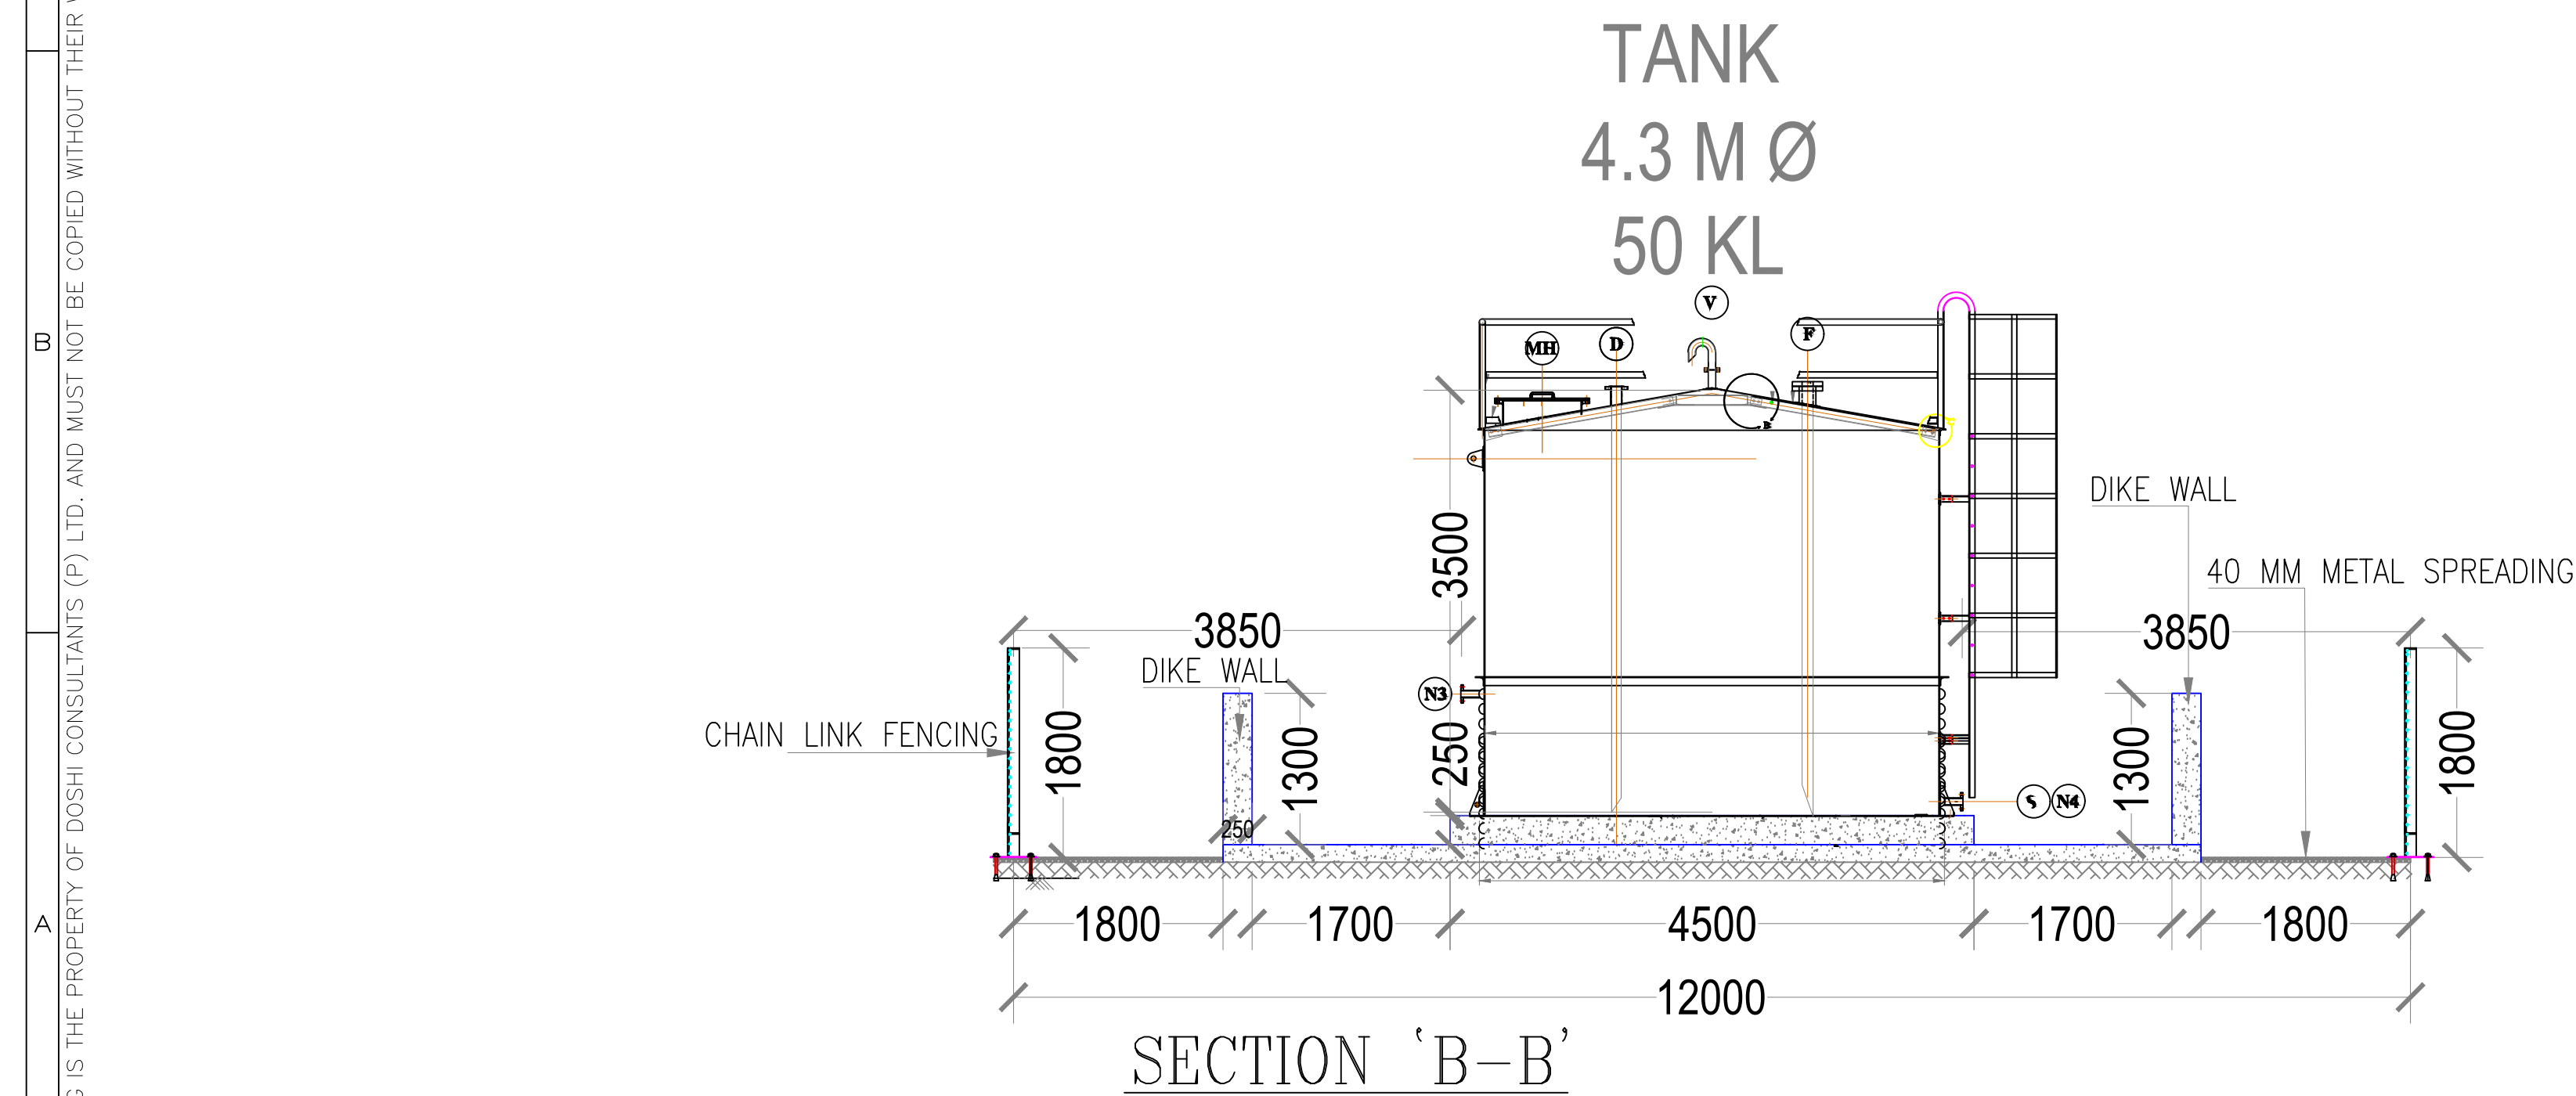

- NOTES :**
1. ALL DIMENSIONS AND SIZES ARE IN MILLIMETERS UNLESS OTHERWISE SPECIFIED.
 2. ALL ELEVATION LEVELS ARE IN METERS UNLESS OTHERWISE SPECIFIED
 3. ALL EXTERIOR WINDOWS AND DOORS GLAZING SHALL BE DOUBLE GLASS
 5. ALL EMERGENCY EXIT DOORS SHALL HAVE " PANIC HARDWARE "
 6. ALL DOWN SPOUTS SHALL BE HIDDEN.

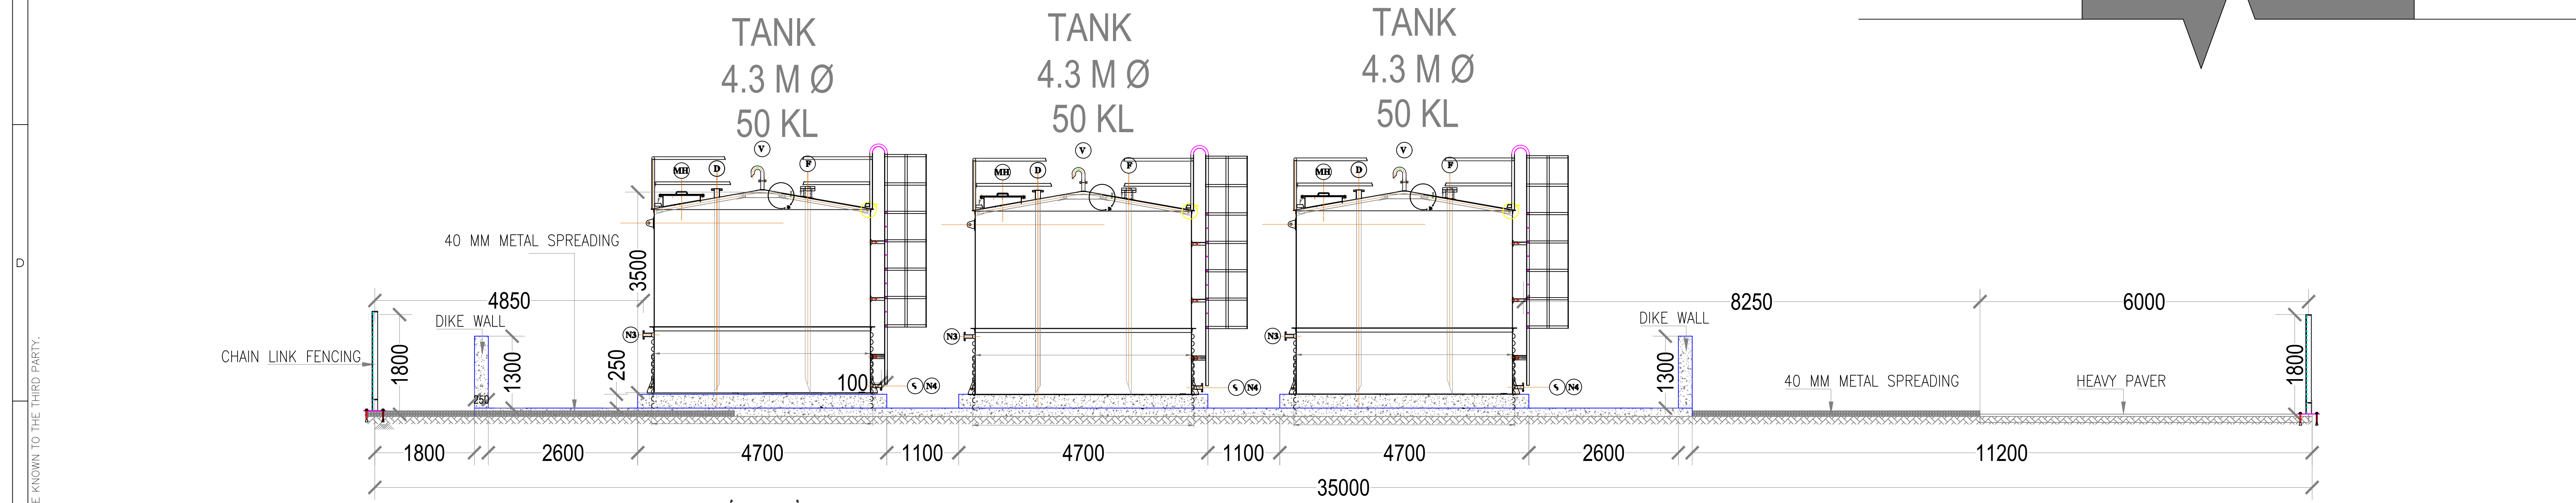

NORTH

W E S

CLIENT:-

KARNATAKA ANTIBIOTICS AND PHARMACEUTICALS LTD.

PROJECT LOCATION:-

VIKRAM UDYOGPURI , UJJAIN , MP

PROJECT CONSULTANT:-

Doshi Consultants (P) Ltd.

401-CITY CENTER, 570 M.G. ROAD, INDORE-1 (M.P.) INDIA.
PH.NO.:+91-731-2541457,+91-731-4011555
E-Mail : projects@doshicon.com

DRAWING TITLE:

FUEL YARD

RELEASED FOR:-

TENDER

DESIGNED BY:	SK. DOSHI	09.10.2023
DRAWN BY:	PHJ	09.10.2023
CHECKED BY:	SK. DOSHI	09.10.2023
APPROVED BY:	BK. DOSHI	09.10.2023

DRAWING No. 626/KAPUS/PI/AR-002

PROJECT No. 626