
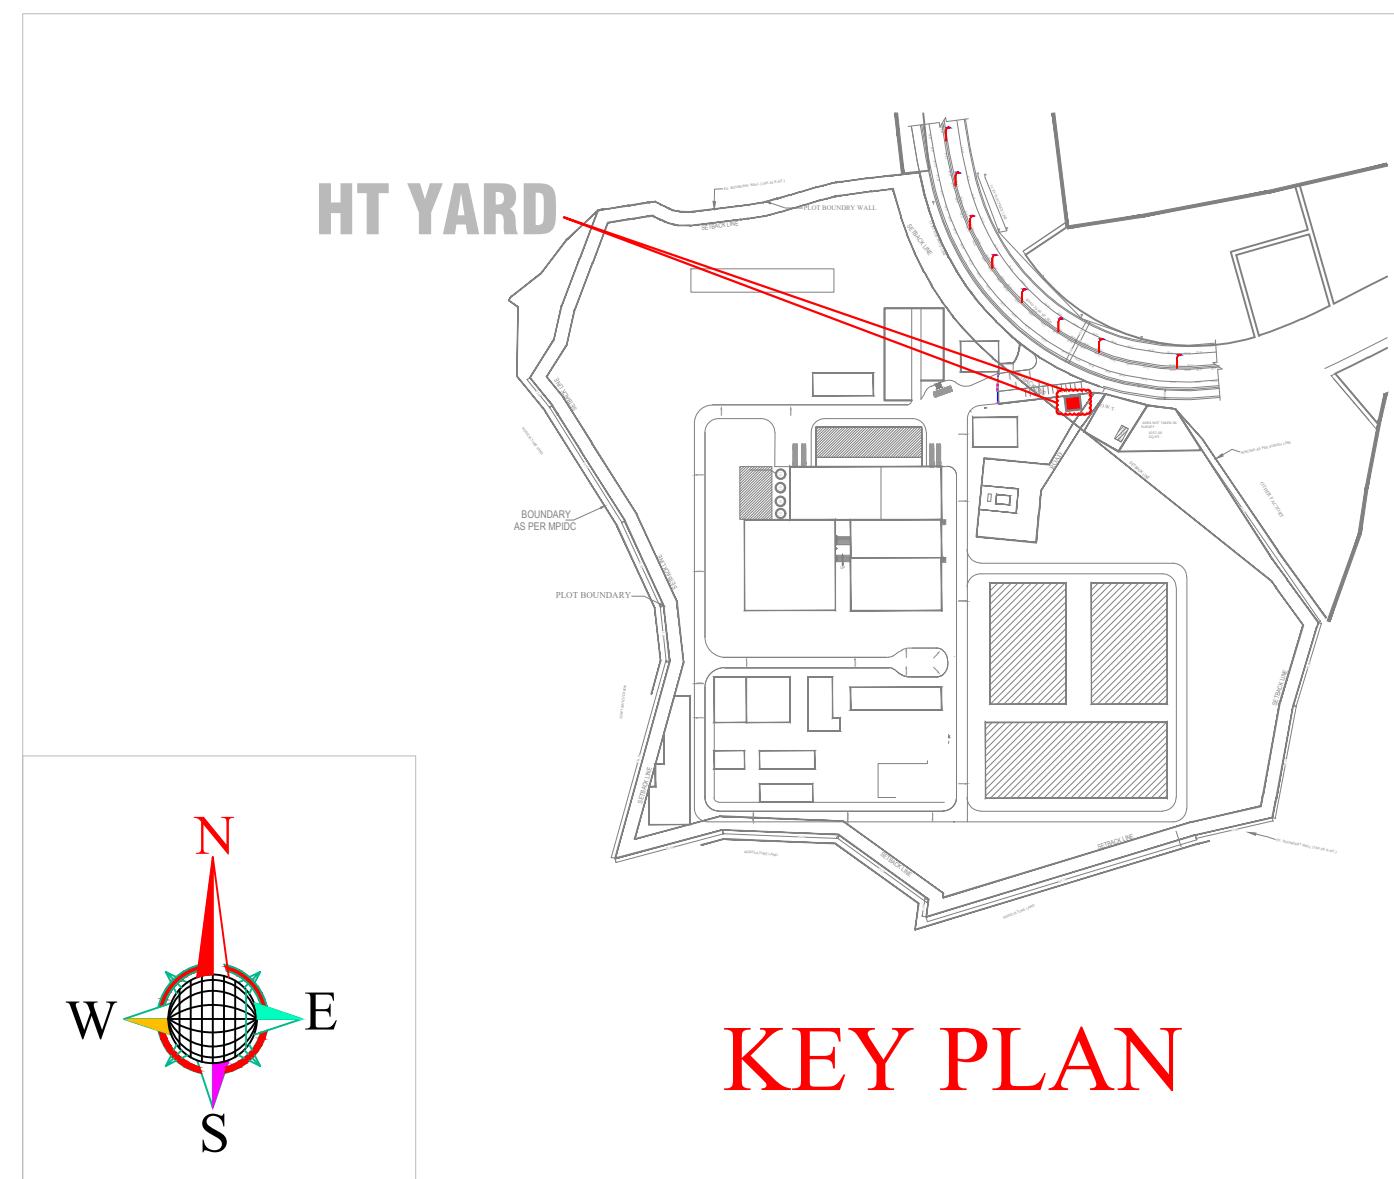
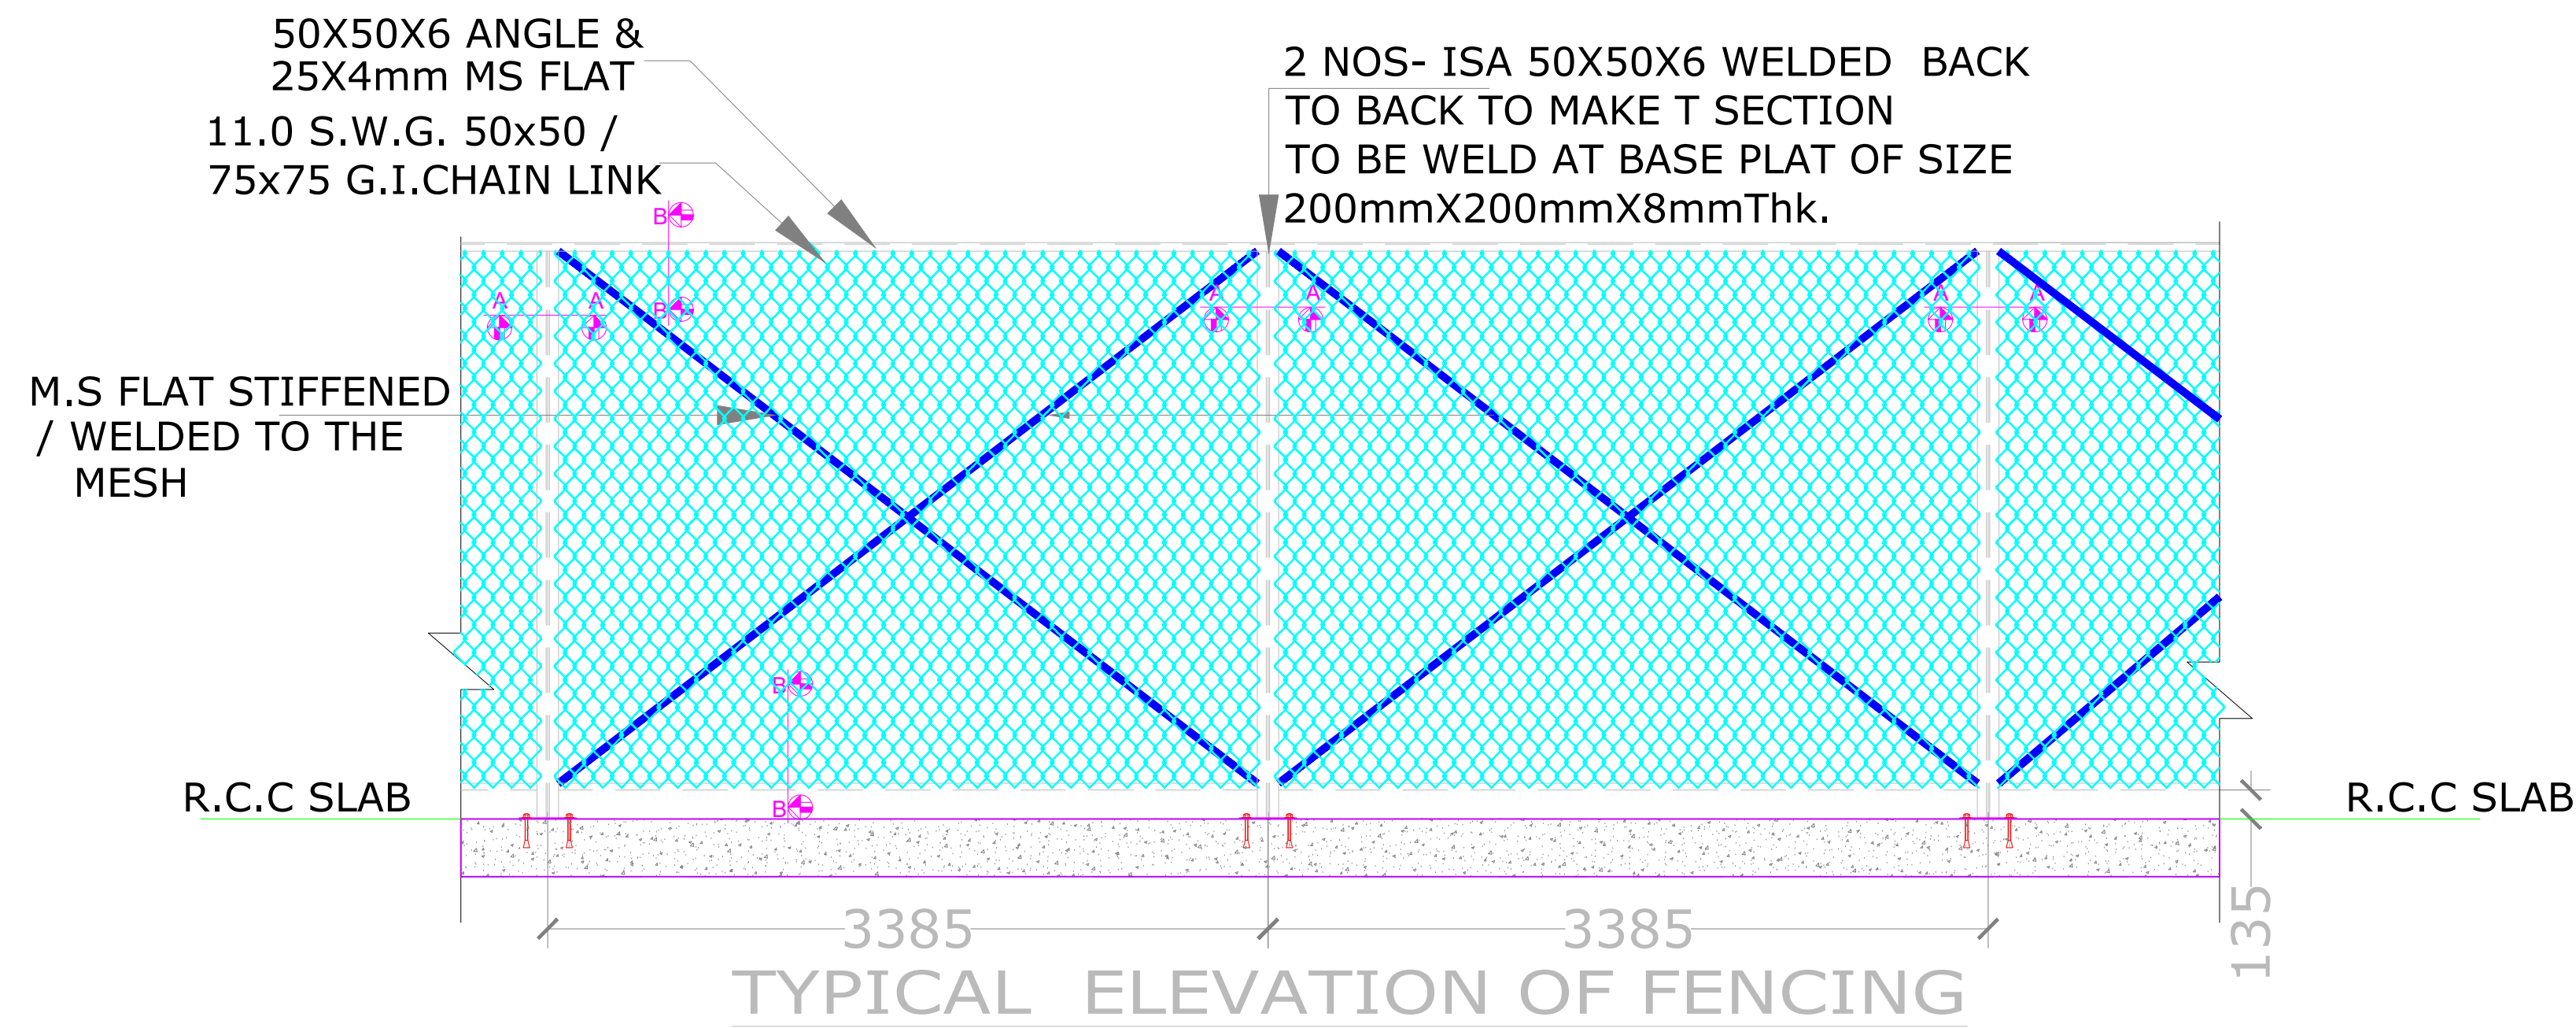
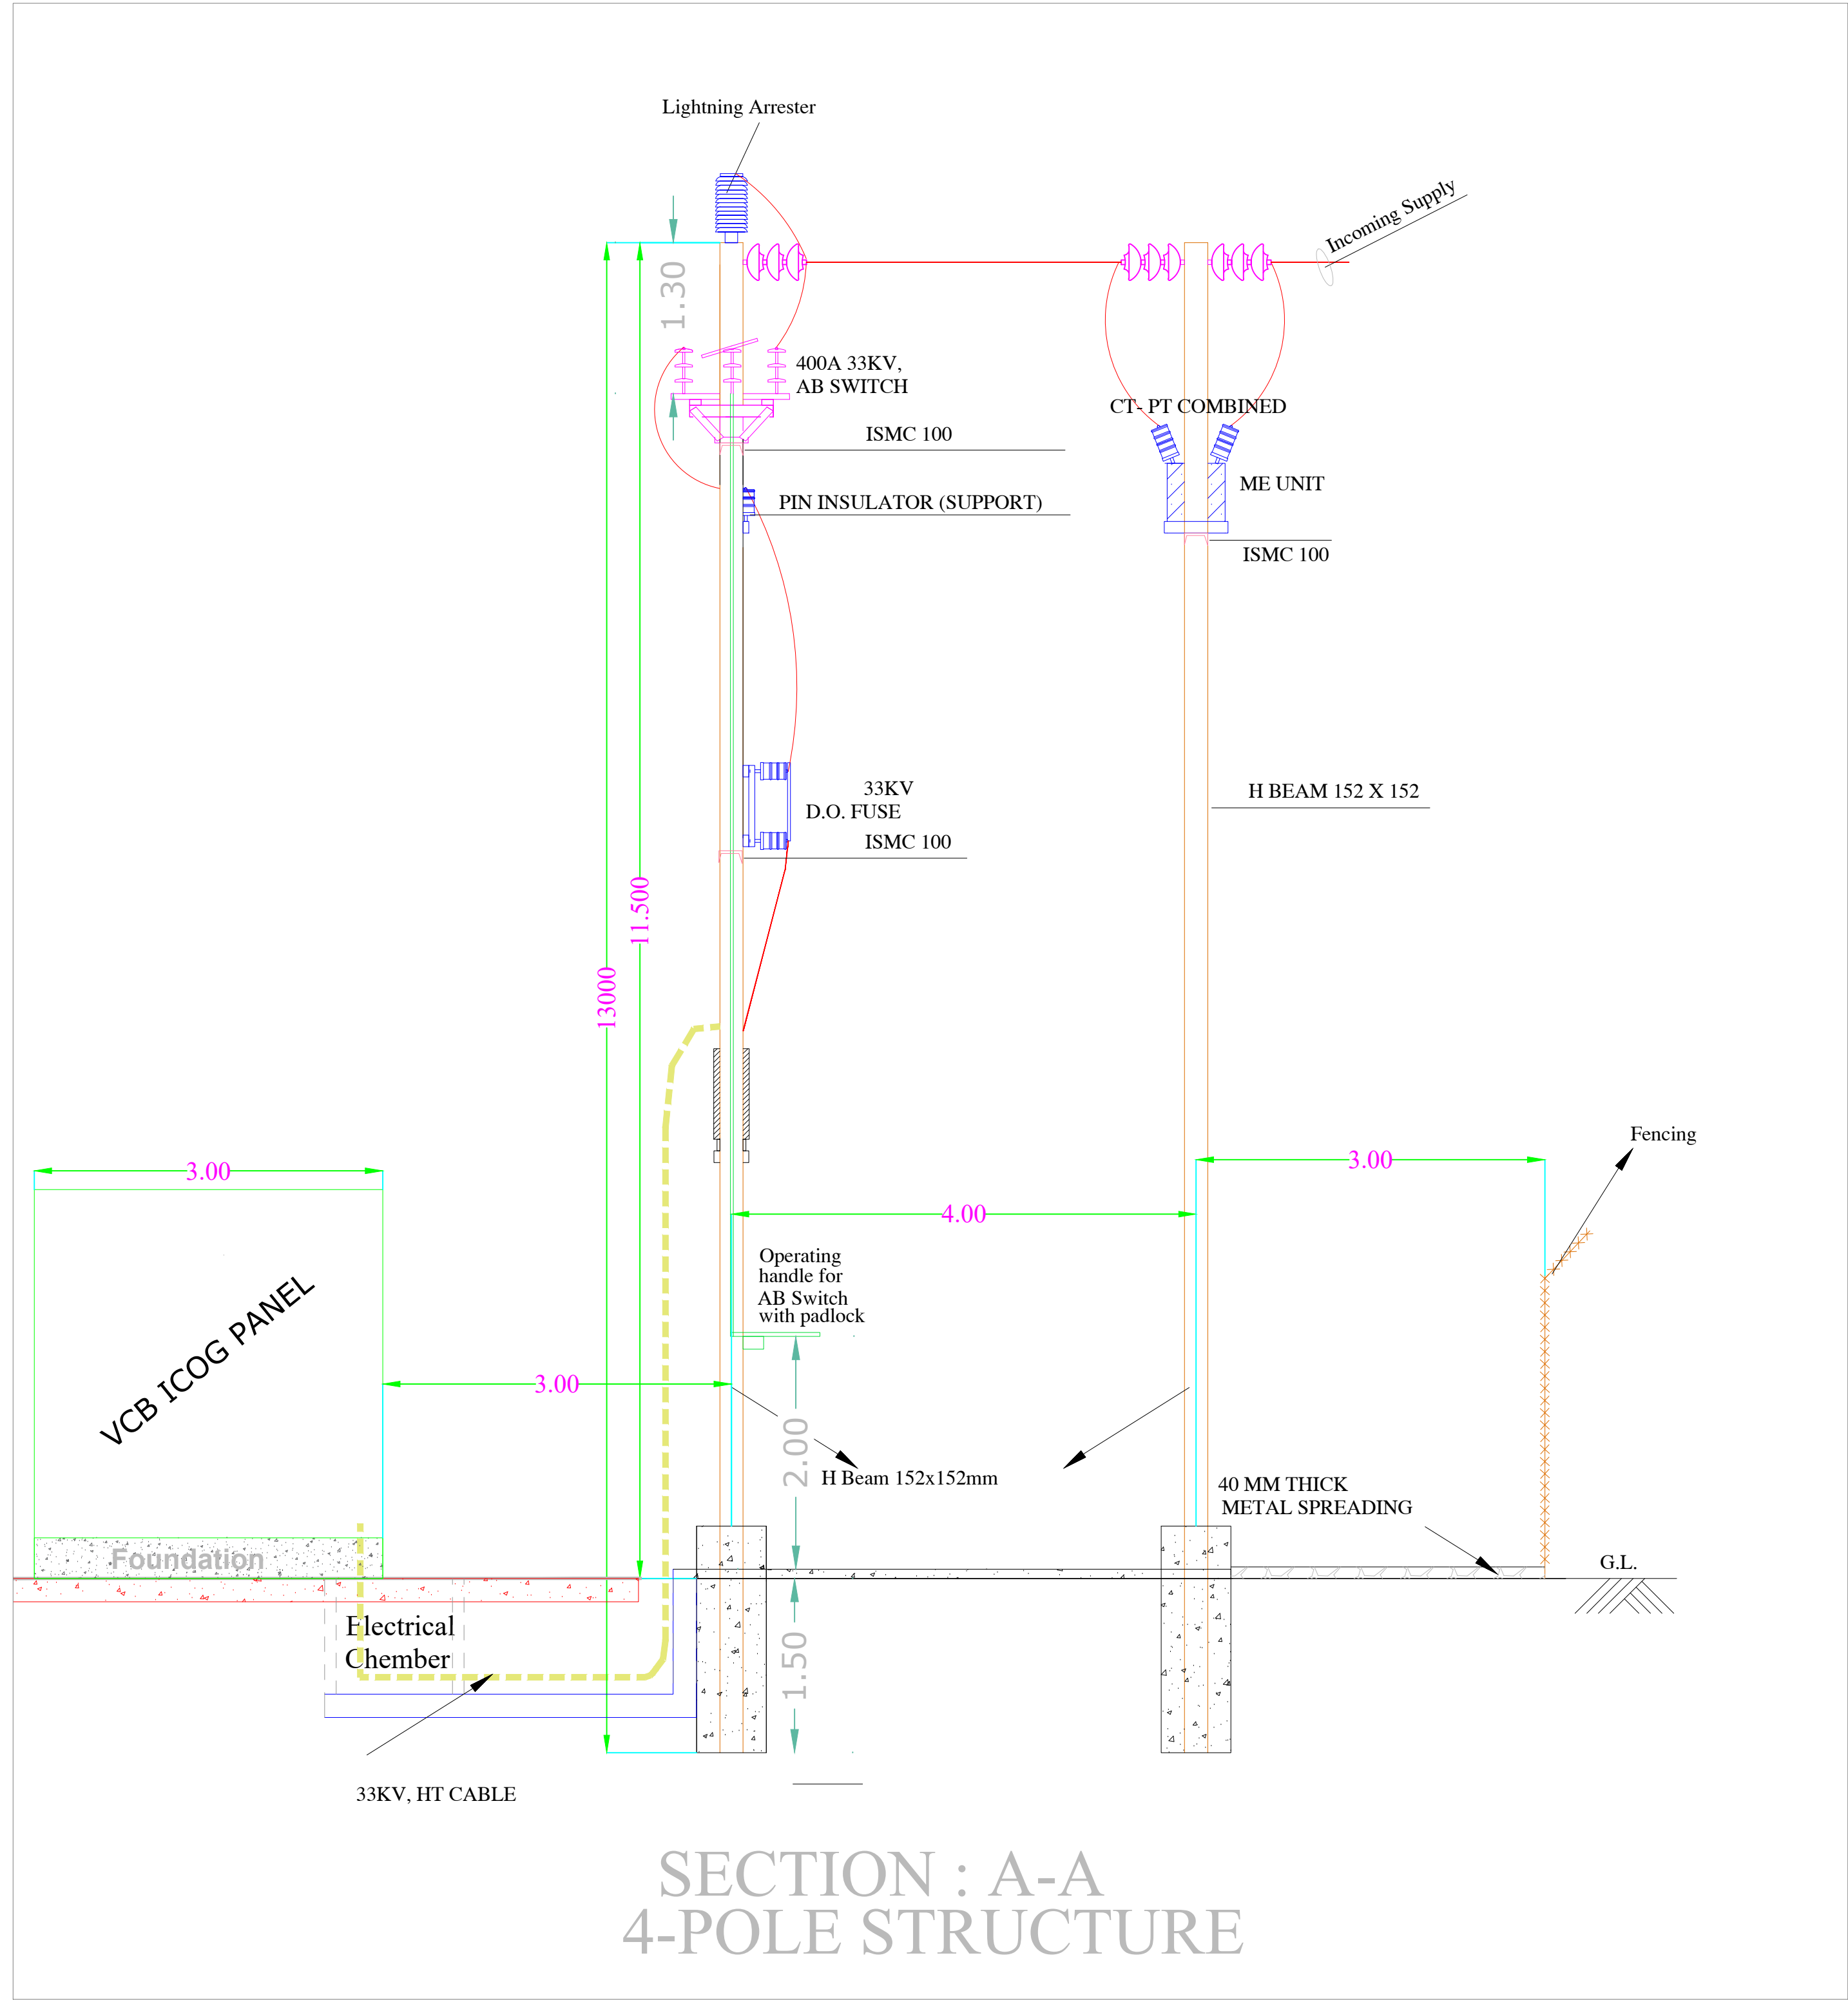
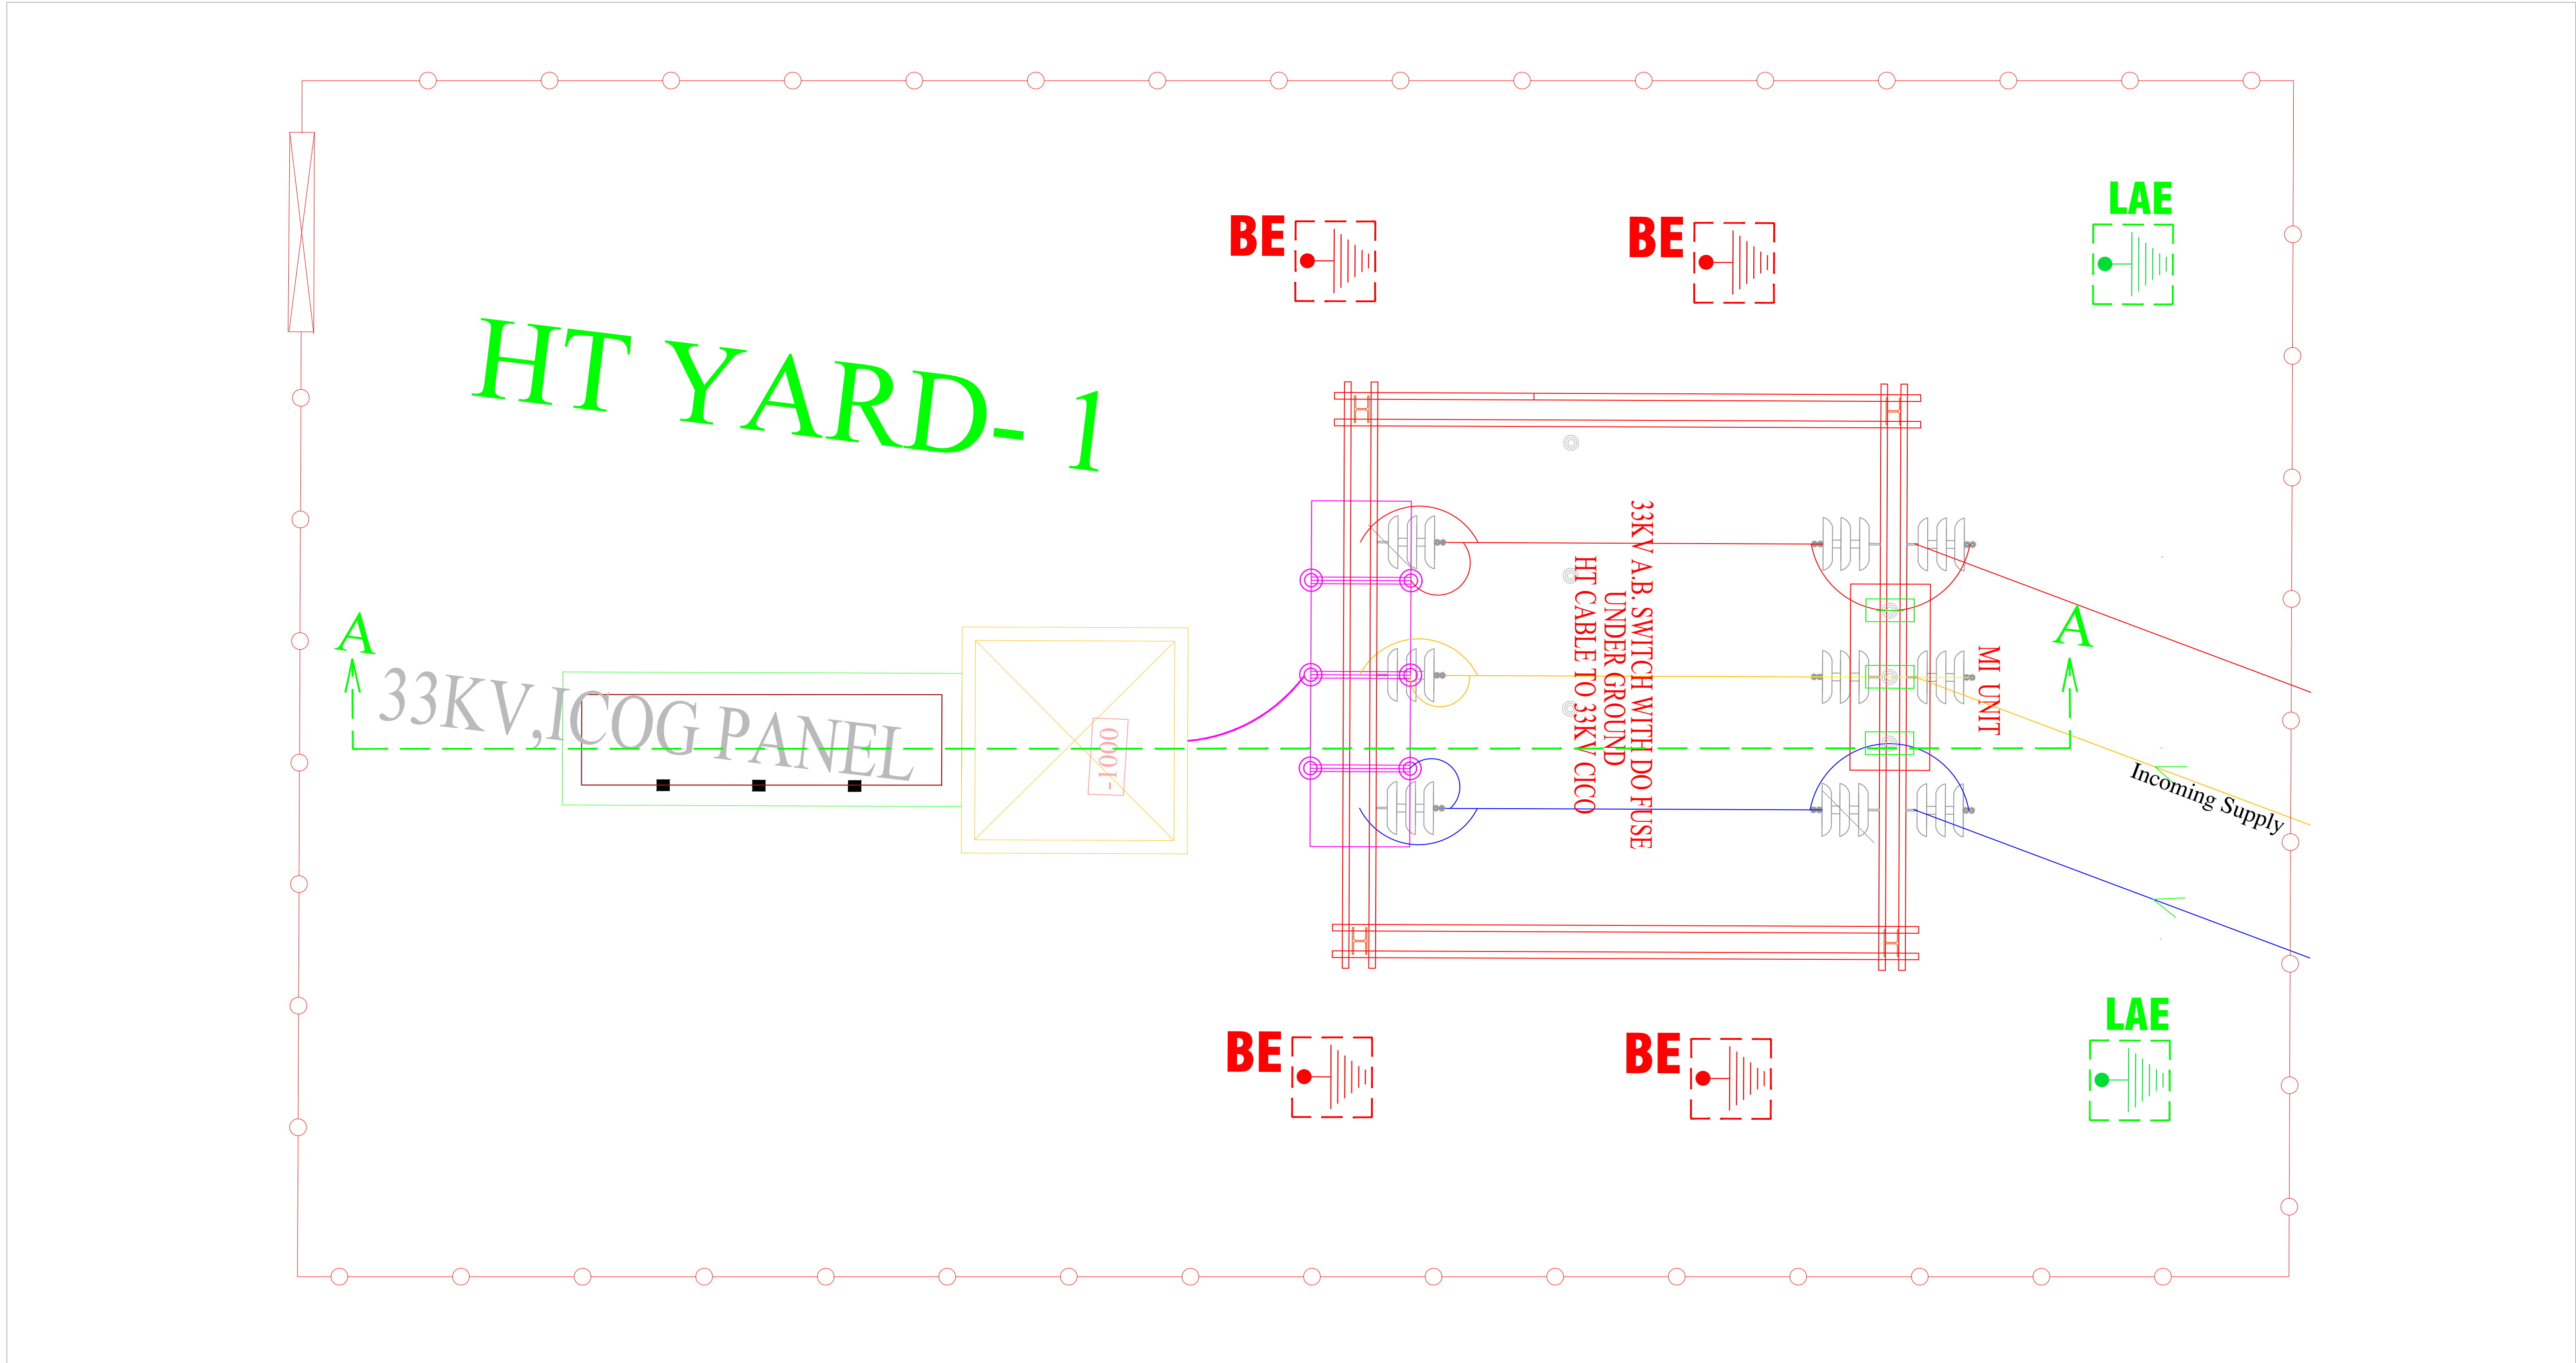


THIS DRAWING IS THE PROPERTY OF DOSHI CONSULTANTS PVT. LTD. AND MUST NOT BE COPIED WITHOUT THEIR WRITTEN CONSENT NOR MADE KNOWN TO THE THIRD PARTY.

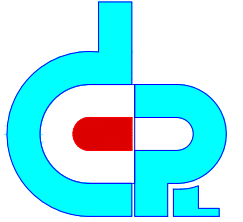

DATE	REV.	NOS	ISSUED TO	DESCRIPTION
REVISION TABLE :-				
CLIENT:-				
KARNATAKA ANTIBIOTICS AND PHARMACEUTICALS LTD.				
PROJECT LOCATION:-				
VIKRAM UDYOGPURI , UJJAIN , MP				
PROJECT CONSULTANT:-				
 Doshi Consultants (P) Ltd. 401-CITY CENTER, 570 M.G. ROAD, INDORE-1 (M.P.)INDIA. PH.NO.:+91-731-2541457,+91-731-4011555 E-Mail : projects@doshicon.com				
DRAWING TITLE: HT YARD / 4POLE STRUCTURE LAYOUT PLAN				
RELEASED FOR:-				
TENDER				
SCALE :	N.T.S	PROJECT No.	626	DESIGNED BY: KIRTI 11.10.2023
DRAWING No.	626-KAPL-SP-EL-HT-600C	VER. No.-		DRAWN BY: KIRTI 11.10.2023
			APPROVED BY: SK. DOSHI 11.10.2023	CHECKED BY: SK. DOSHI 11.10.2023
			VER. No.-	REV.No-00