

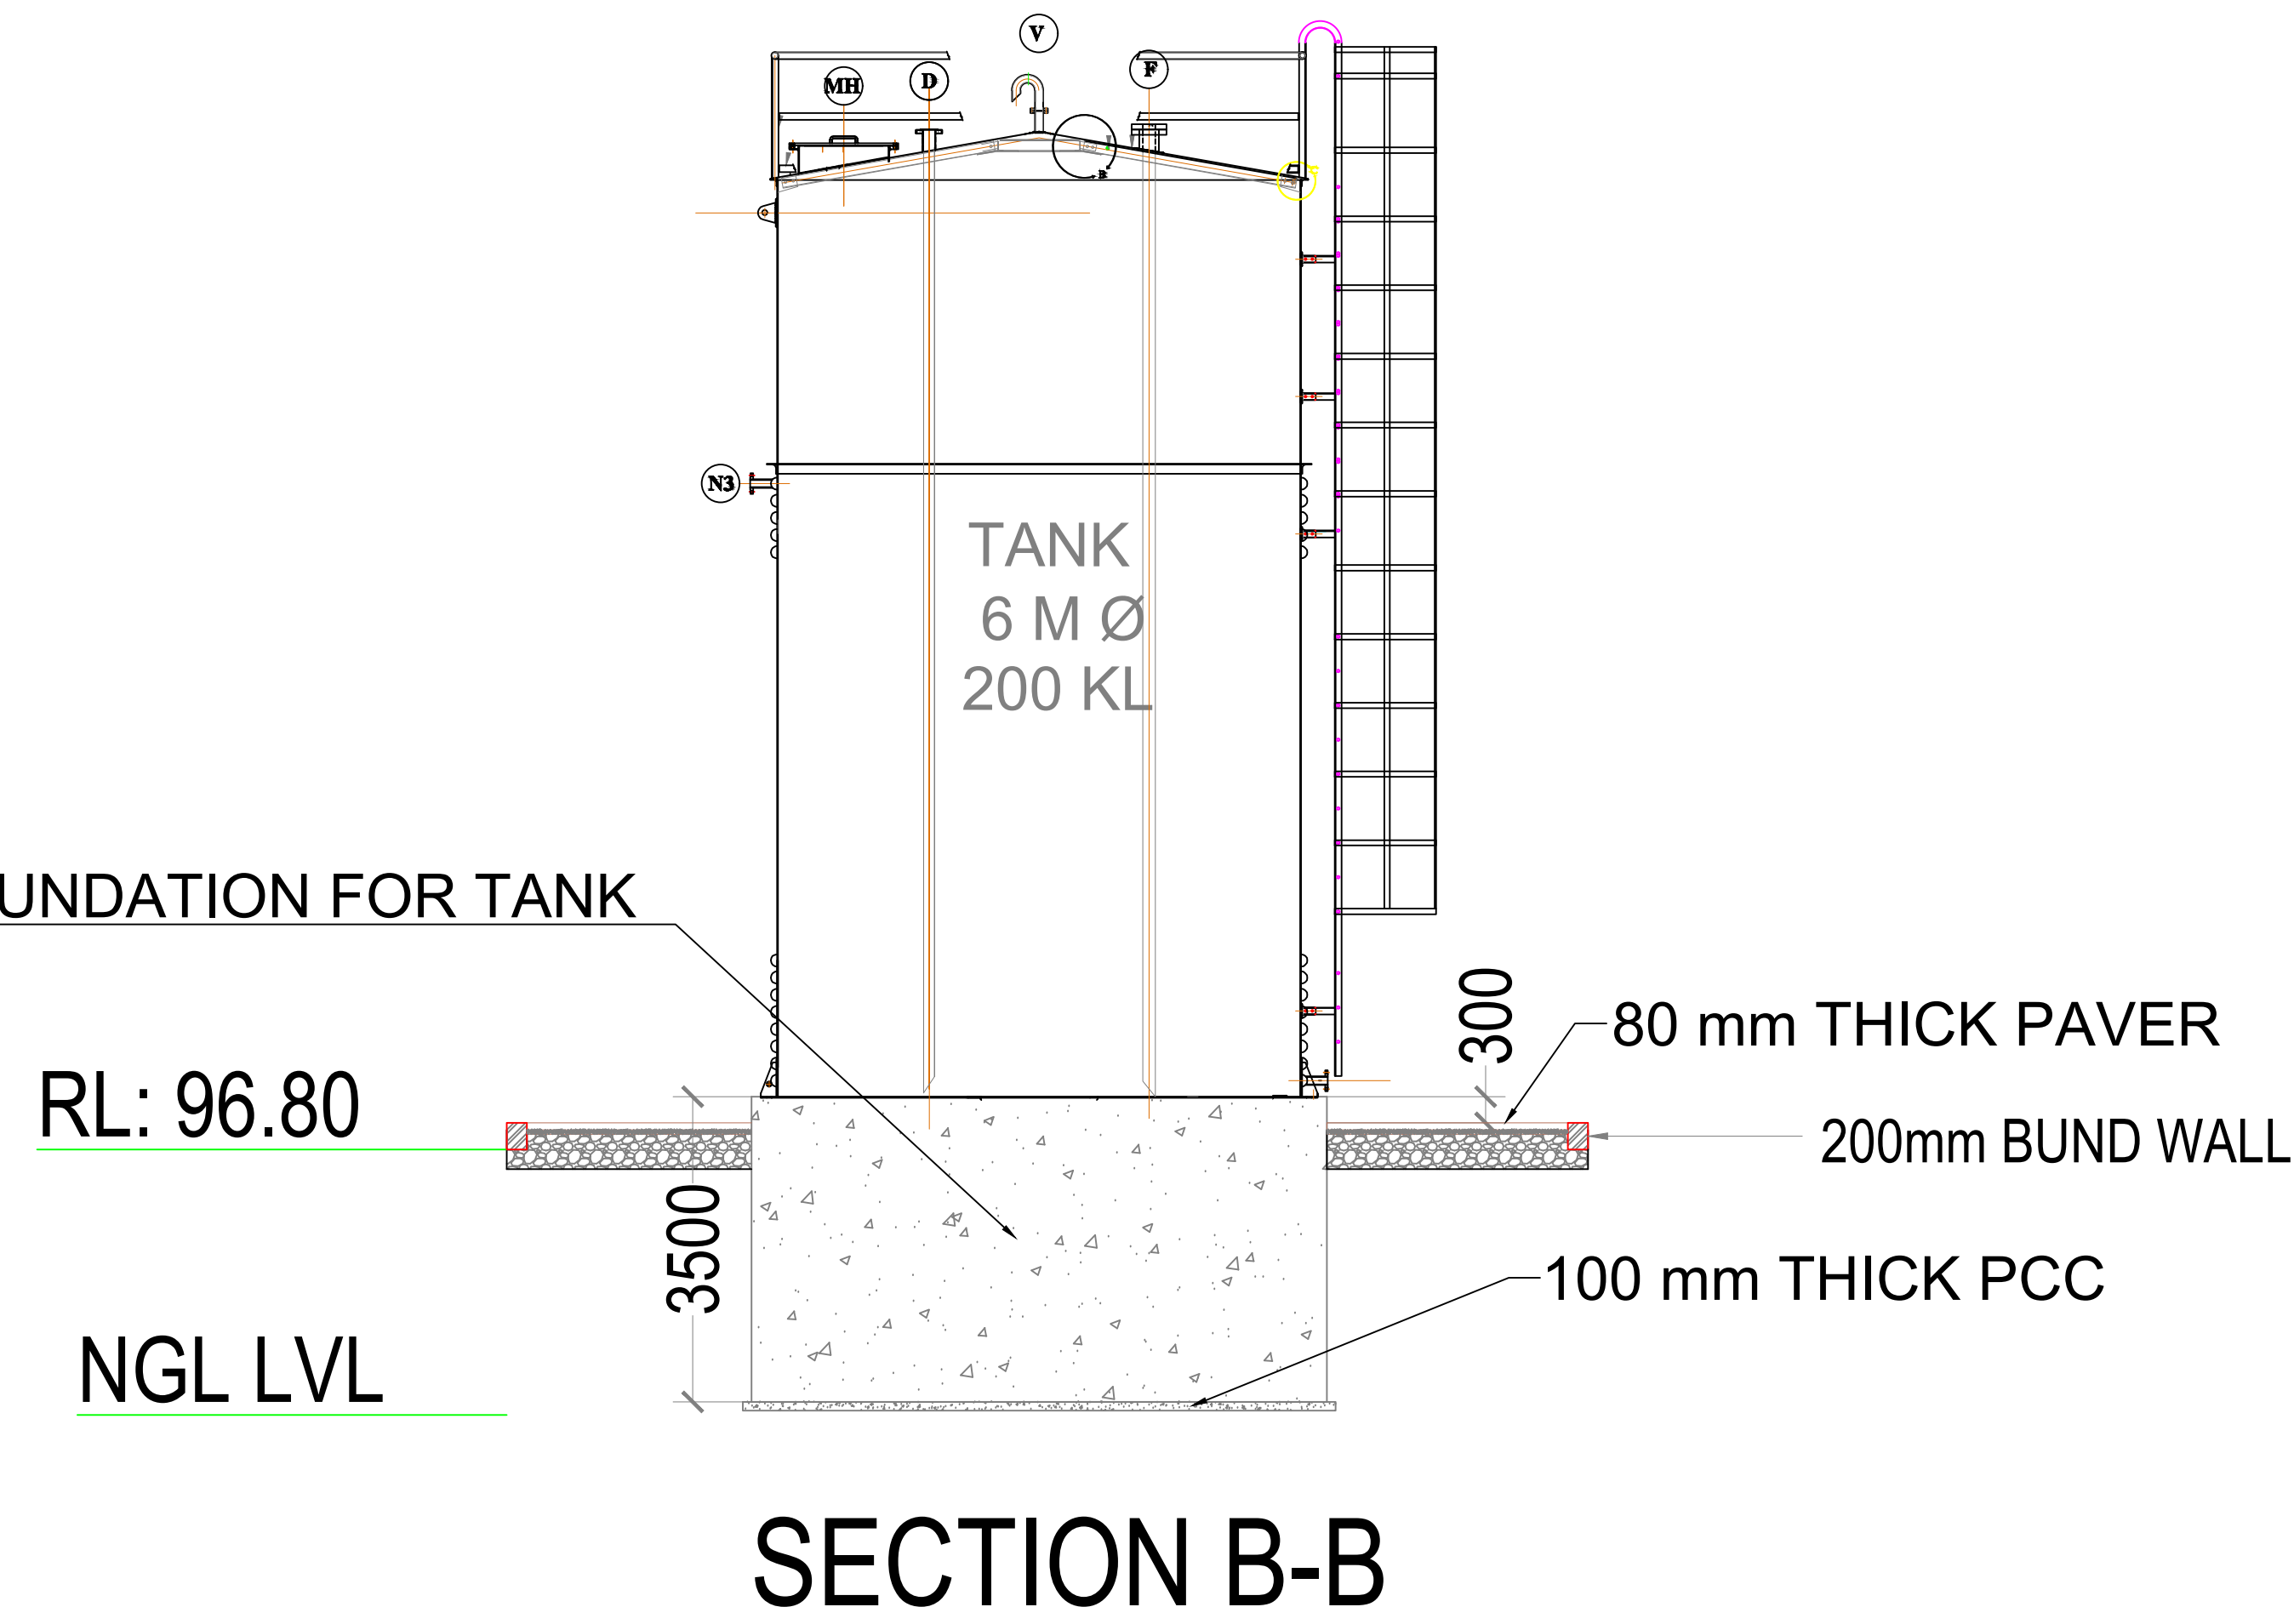
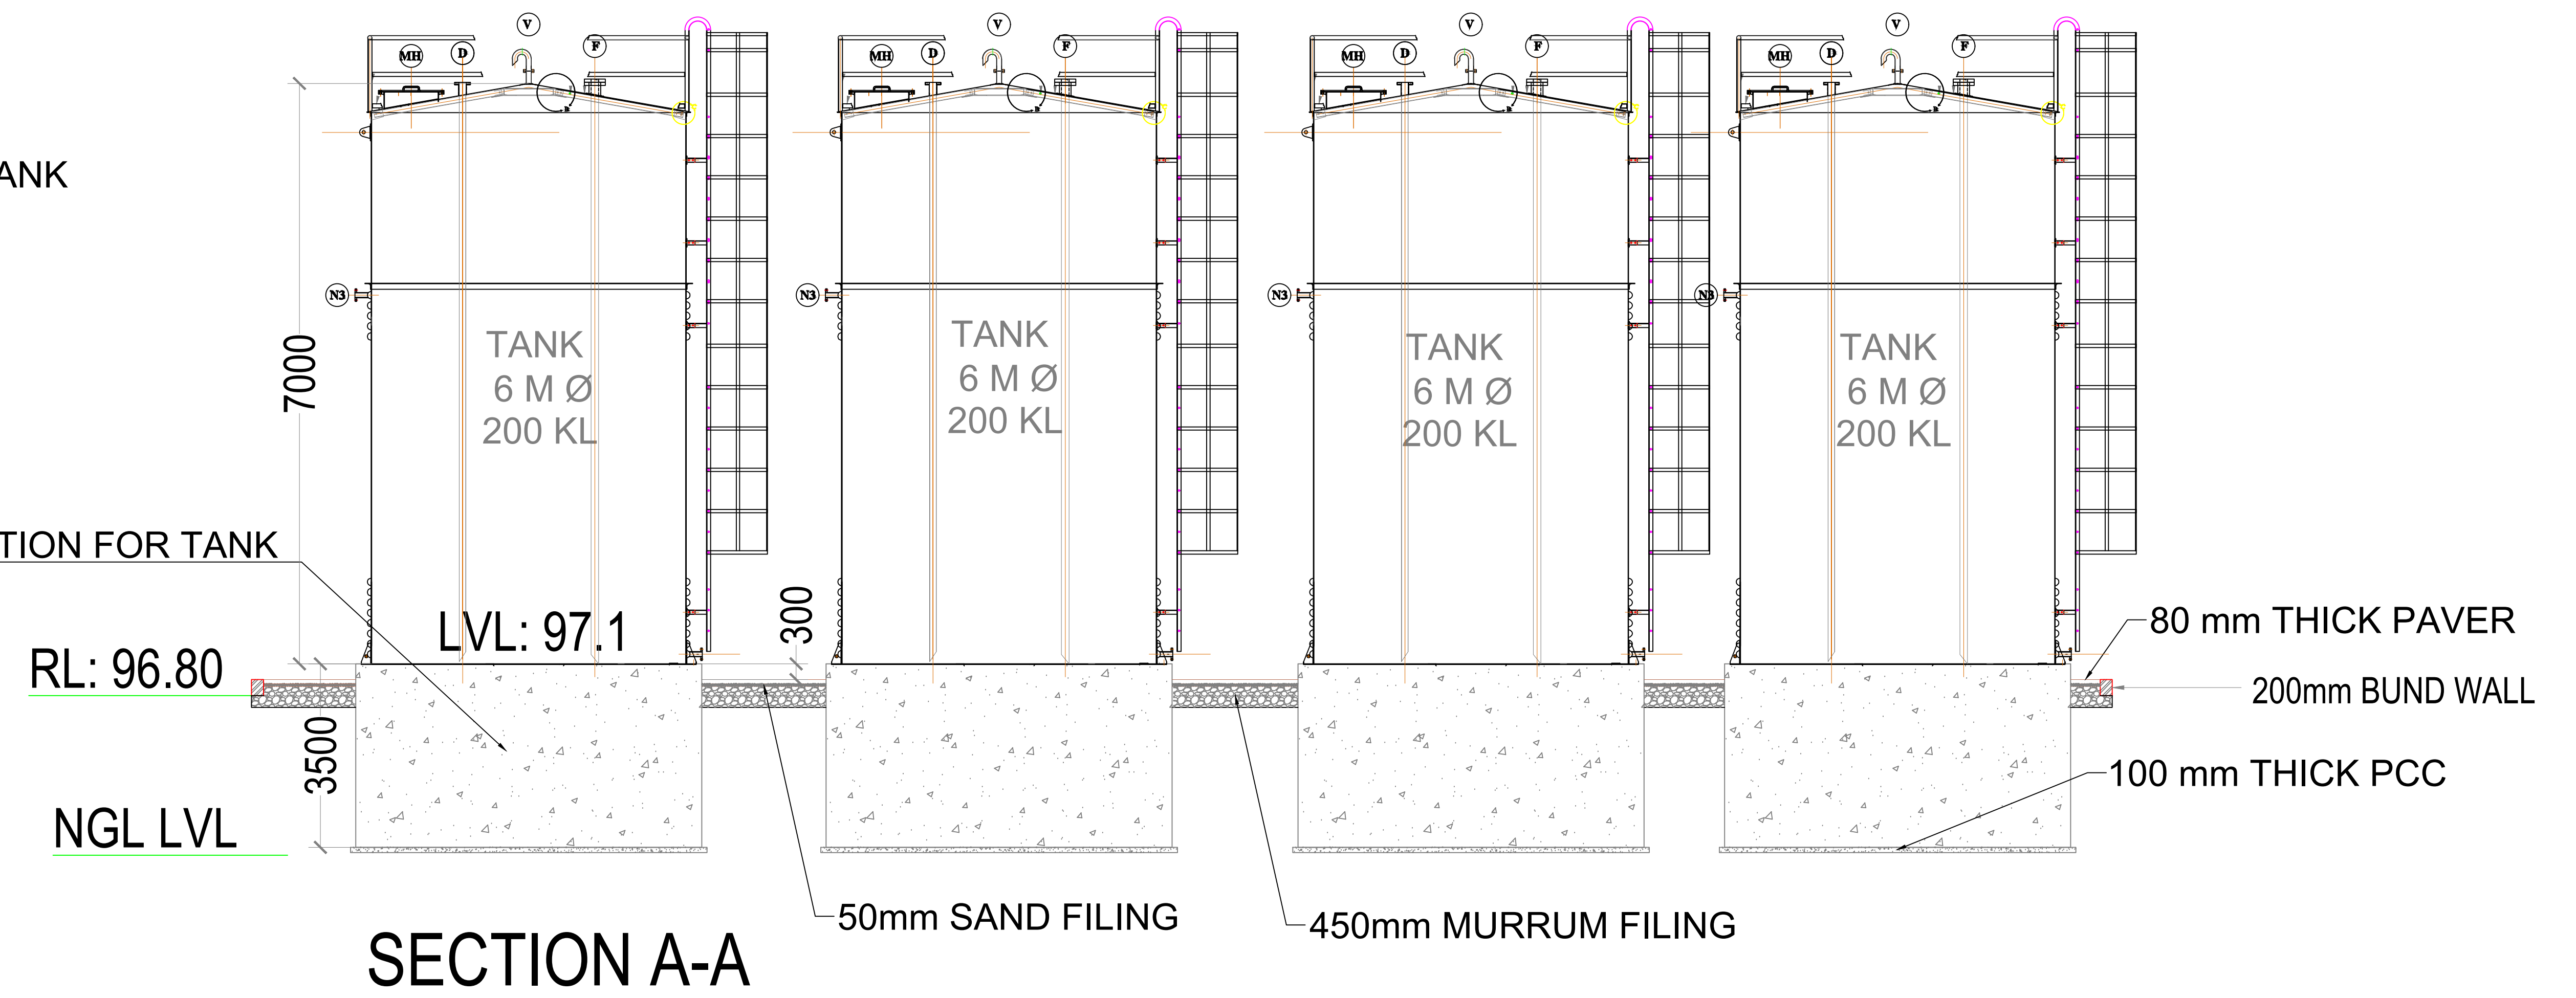


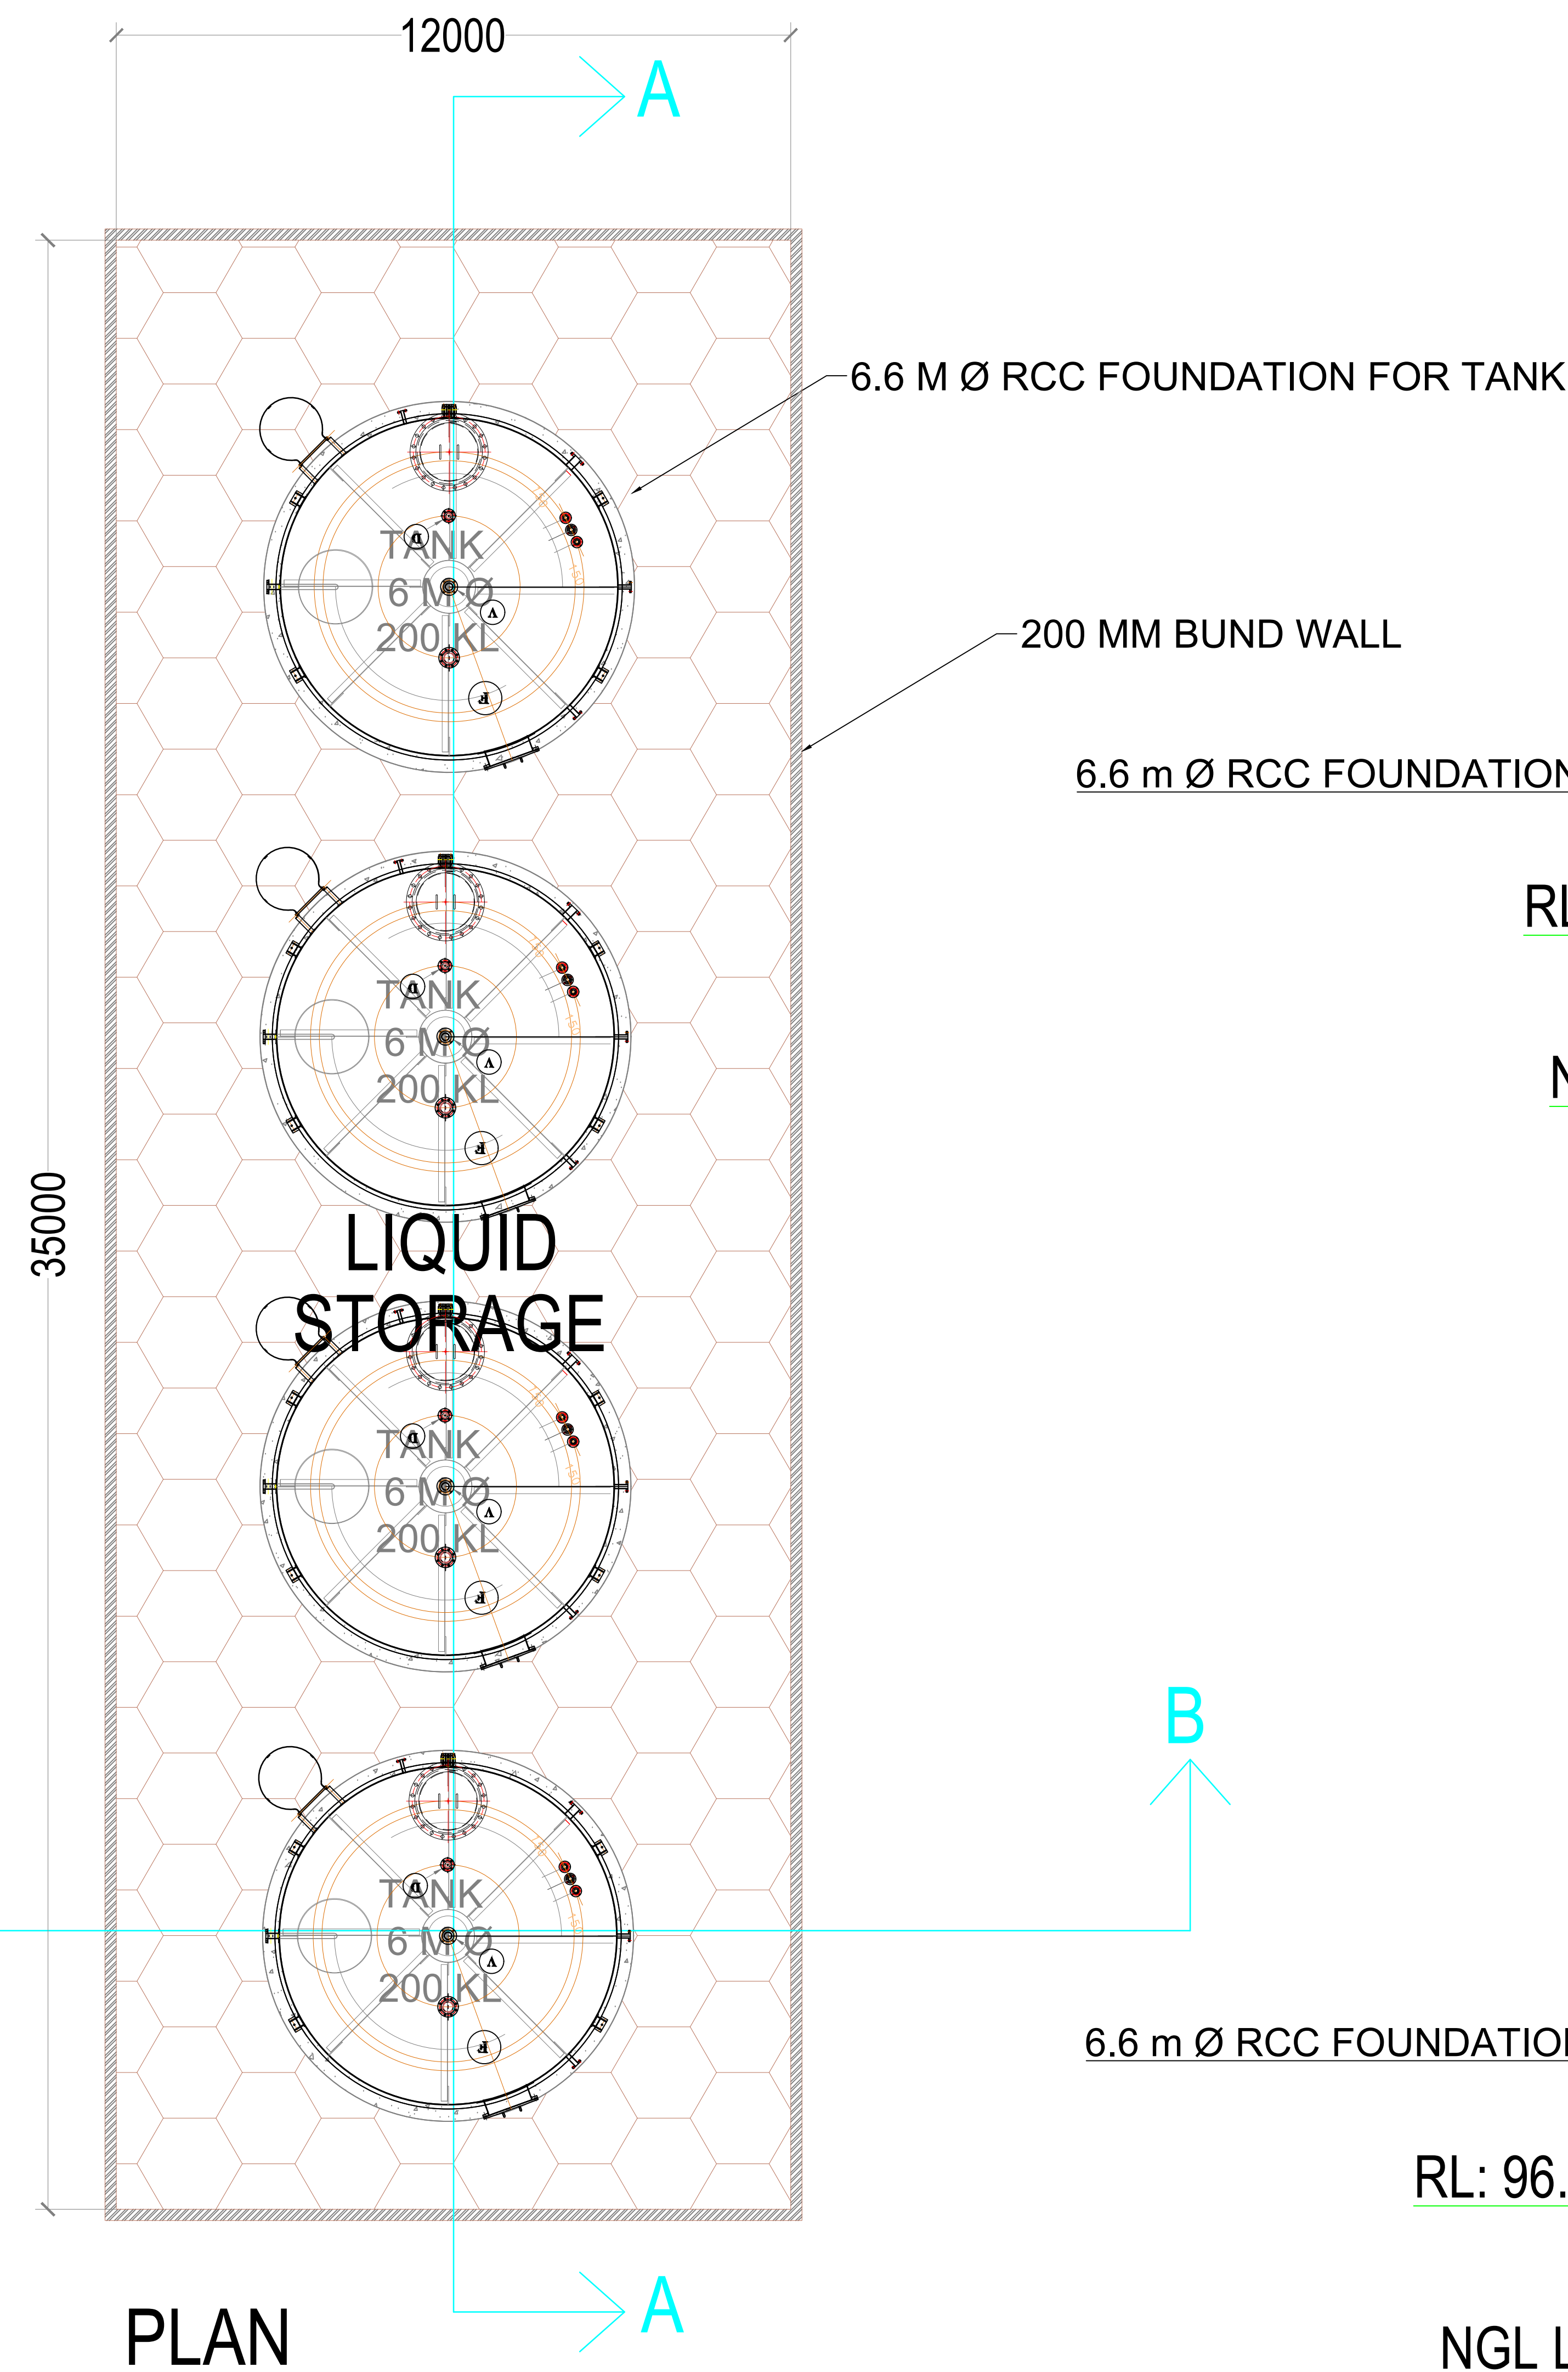

NOTES :


1. ALL DIMENSIONS AND SIZES ARE IN MILLIMETERS UNLESS OTHERWISE SPECIFIED.
2. ALL ELEVATION LEVELS ARE IN METERS UNLESS OTHERWISE SPECIFIED
3. ALL EXTERIOR WINDOWS AND DOORS GLAZING SHALL BE DOUBLE GLASS
5. ALL EMERGENCY EXIT DOORS SHALL HAVE " PANIC HARDWARE "
6. ALL DOWN SPOUTS SHALL BE HIDDEN.

RM LIQUID STORAGE

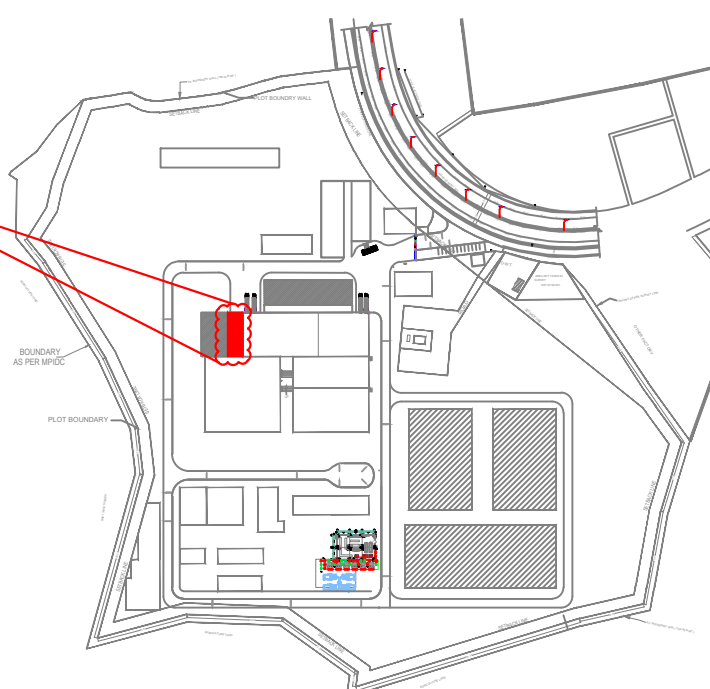

KEY PLAN

NORTH

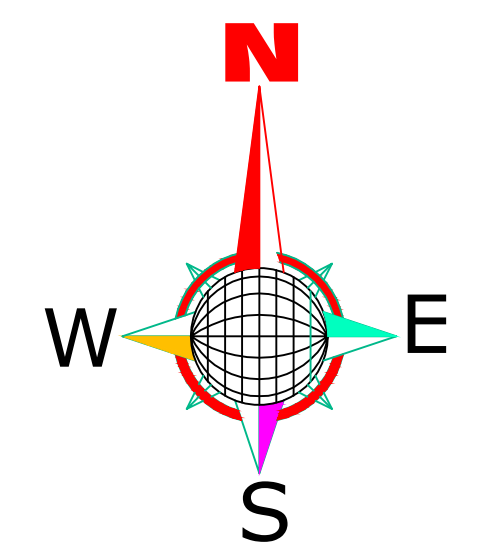

CLIENT:-




KARNATAKA ANTIBIOTICS AND PHARMACEUTICALS LTD.

PROJECT LOCATION:-

VIKRAM UDYOGPURI , UJJAIN , MP

PROJECT CONSULTANT:-

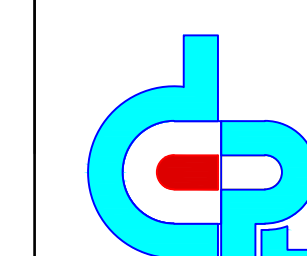

Doshi Consultants (P) Ltd.
401-CITY CENTER, 570 M.G. ROAD, INDORE-1 (M.P.)INDIA.
PH.NO.:+91-731-2541457,+91-731-4011555
E-Mail : projects@doshicon.com

DRAWING TITLE:

RM LIQUID STORAGE

RELEASED FOR:-

TENDER

DESIGNED BY: SK. DOSHI	05.10.2023
DRAWN BY: PHJ	05.10.2023
CHECKED BY: SK. DOSHI	05.10.2023
APPROVED BY: BK. DOSHI	05.10.2023

DRAWING No. 626	PROJECT No. 626	626/KAPUS/AR-002
-----------------	-----------------	------------------